


A
 3
 S3.4
 TYP.
 2
 S3.4
 (E) CONC. ENCASED STEEL BEAMS, TYP.
 B
 (E) CONC. ENCASED STEEL COLUMNS, TYP.
 C

NOTE:
 SECONDARY STEEL COLUMNS
 NOT SHOWN

1
 S2.4
 3rd THRU 4th FLOOR FRAMING PLAN
 3/16" = 1'-0"

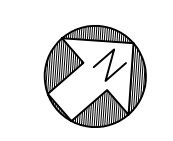

REVISIONS: Δ		ISSUES: \circ
NO.	DATE	DESCRIPTION
1	9/30/05	BUILDING PERMIT
2	11/16/05	FOR INFORMATION
3	11/21/05	BUILDING PERMIT
4	12/08/05	BUILDING PERMIT
5	3/10/06	PEER REVIEW
6	4/12/06	PEER REVIEW
7	6/01/06	PEER REVIEW

PROJECT:

CATHEDRAL BUILDING
 1615 Broadway
 Oakland, CA 94612

CONSULTANTS:


 130 Sutter Street, Suite 400, San Francisco
 Ca 94104 USA ph: 415 693 1600 fax: 415 693 1760

SHEET DESCRIPTION:
**3rd THRU 4th
 FLOOR FRAMING
 PLAN**


JOB NUMBER: 05034.10
 SCALE: AS NOTED
 DATE: SEPT., 2005
 DRAWN BY: BR/MI
 CHECKED BY: -
 CAD TITLE:
 SHEET NUMBER:

S2.4

OF SHEETS

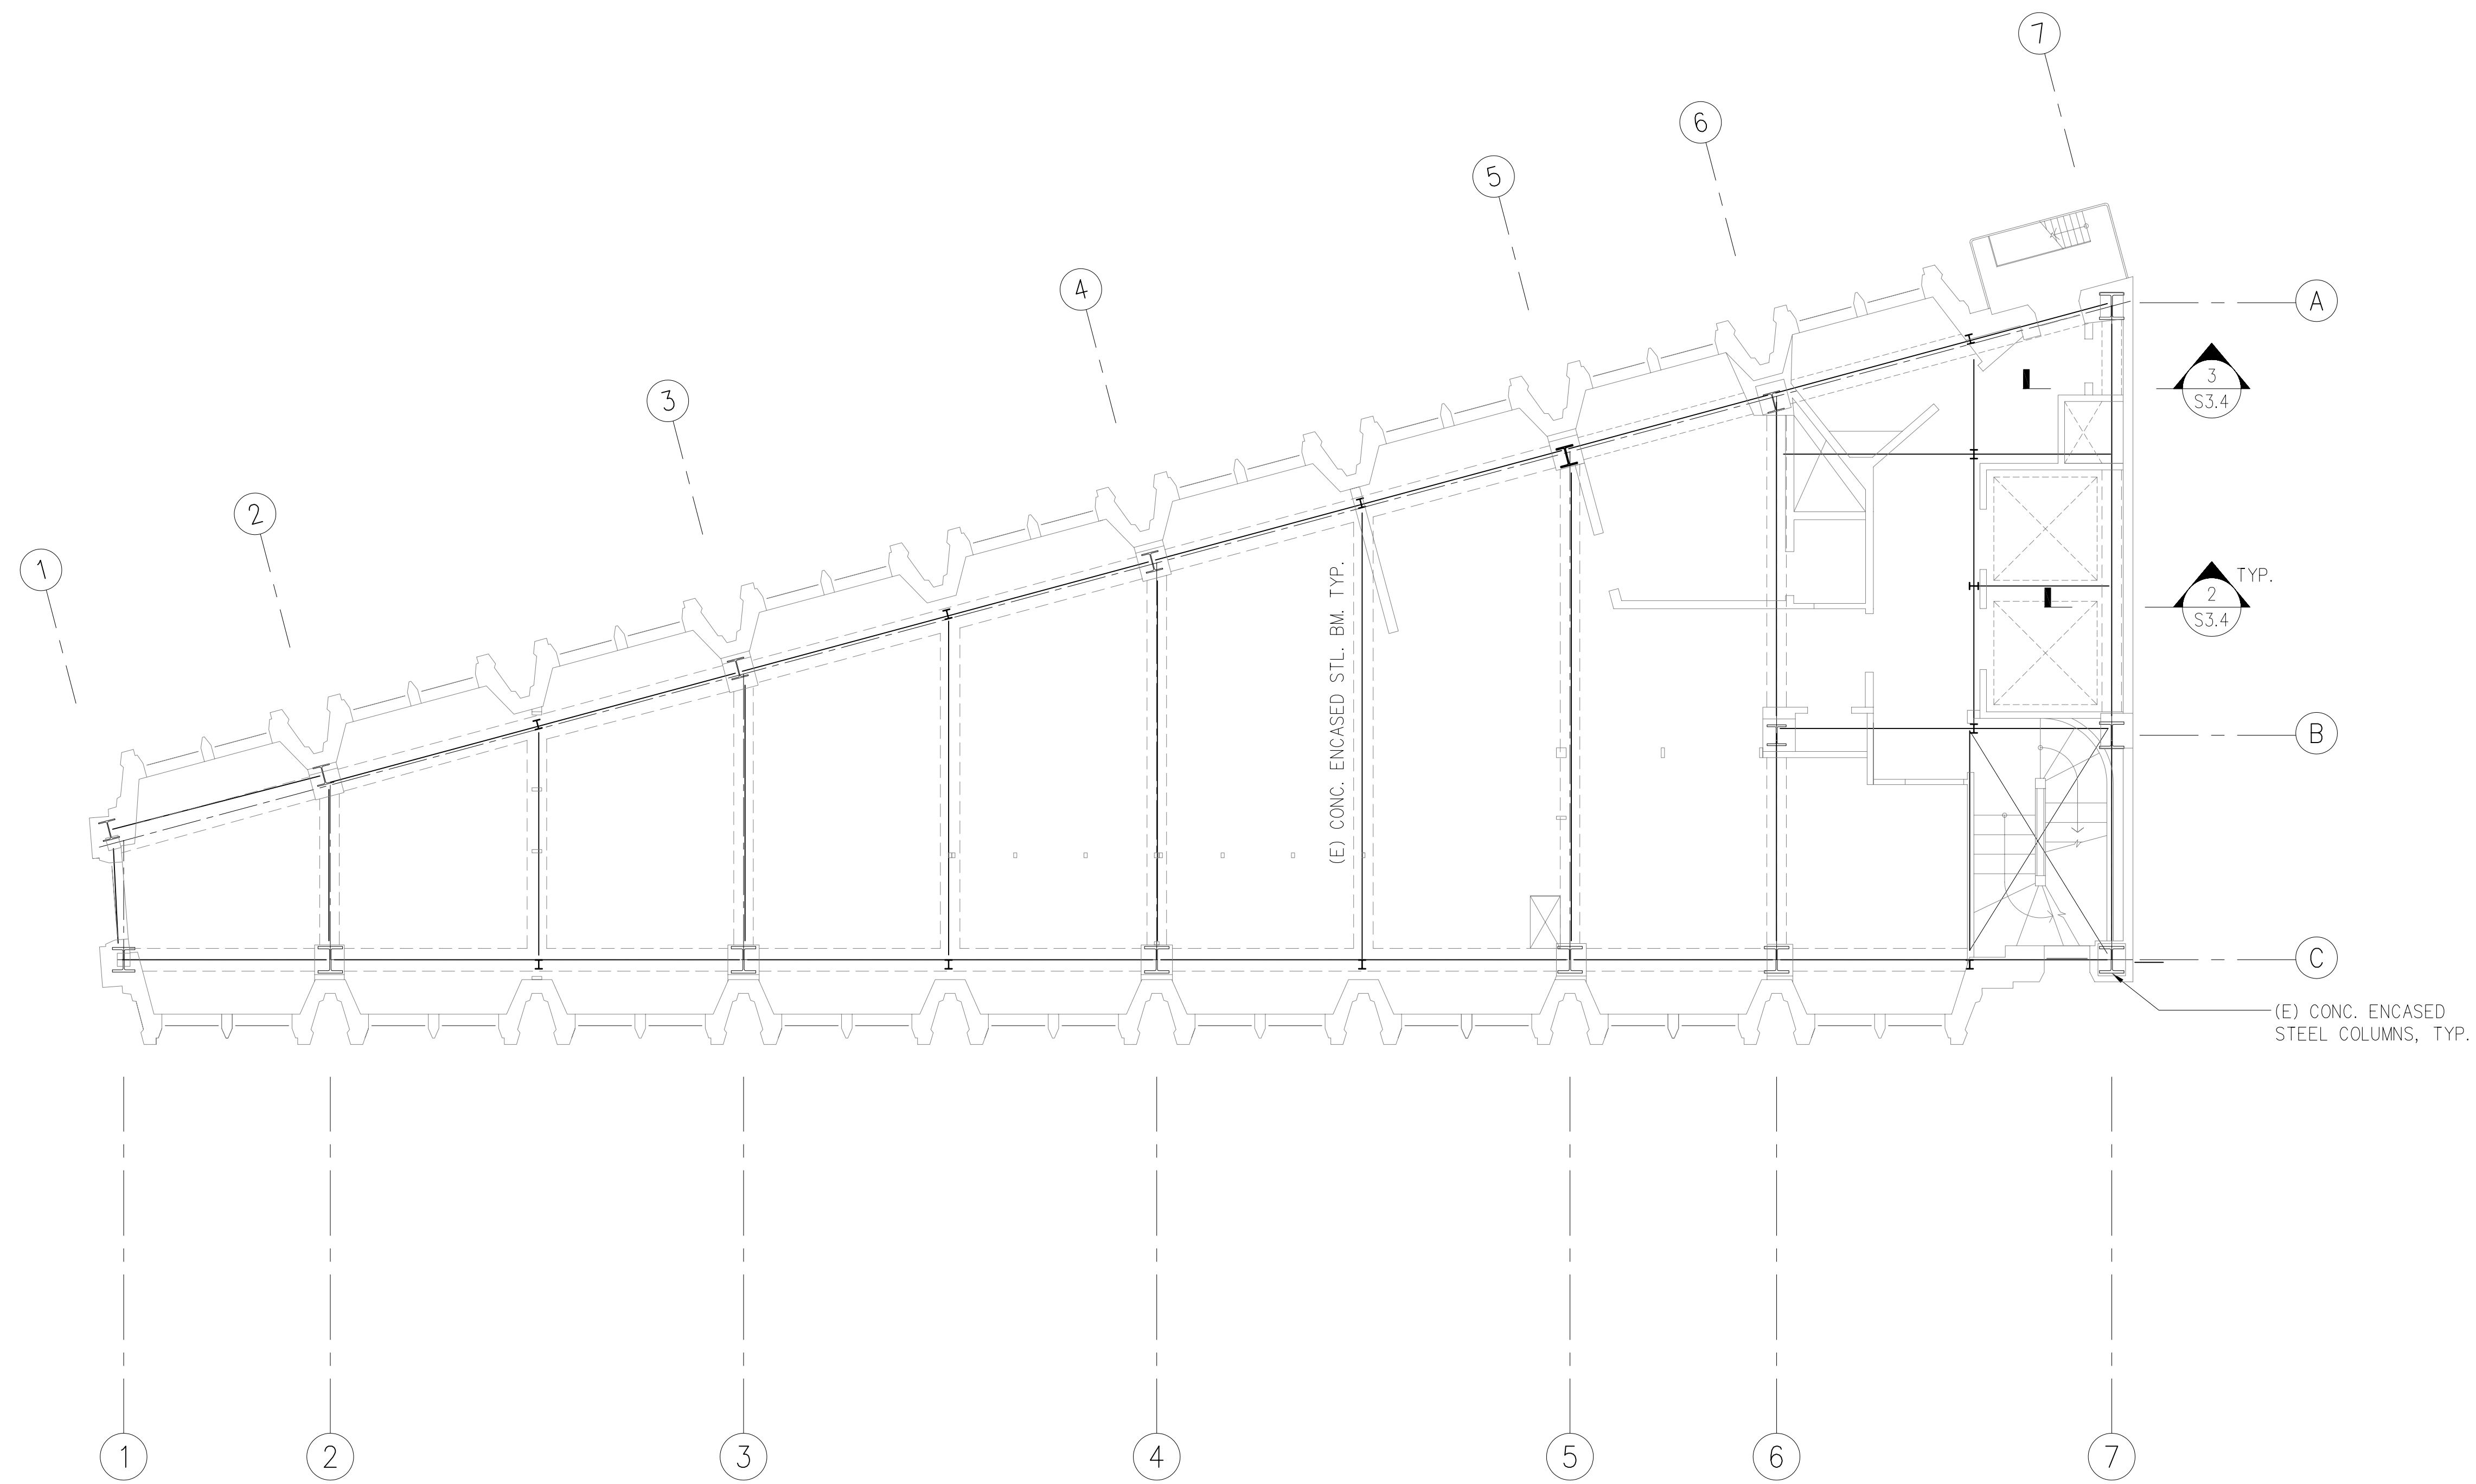

1
S2.5
 5th THRU. 6th FLOOR FRAMING PLAN
 3/16" = 1'-0"

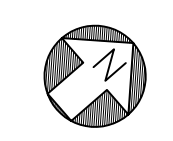

REVISIONS: △		ISSUES: ○
NO.	DATE	DESCRIPTION
①	9/30/05	BUILDING PERMIT
②	11/16/05	FOR INFORMATION
③	11/21/05	BUILDING PERMIT
④	12/08/05	BUILDING PERMIT
⑤	3/10/06	PEER REVIEW
⑥	4/12/06	PEER REVIEW
⑦	6/01/06	PEER REVIEW

PROJECT:

CATHEDRAL BUILDING
 1615 Broadway
 Oakland, CA 94612

CONSULTANTS:

 **HolmesCulley**
 130 Sutter Street, Suite 400, San Francisco
 Ca 94104 USA ph: 415 693 1600 fax: 415 693 1760


SHEET DESCRIPTION:

**5TH THRU 6TH
 FLOOR FRAMING
 PLAN**

JOB NUMBER: 05034.10
 SCALE: AS NOTED
 DATE: SEPT., 2005
 DRAWN BY: BR/MI
 CHECKED BY: -
 CAD TITLE:
 SHEET NUMBER:

S2.5

OF SHEETS

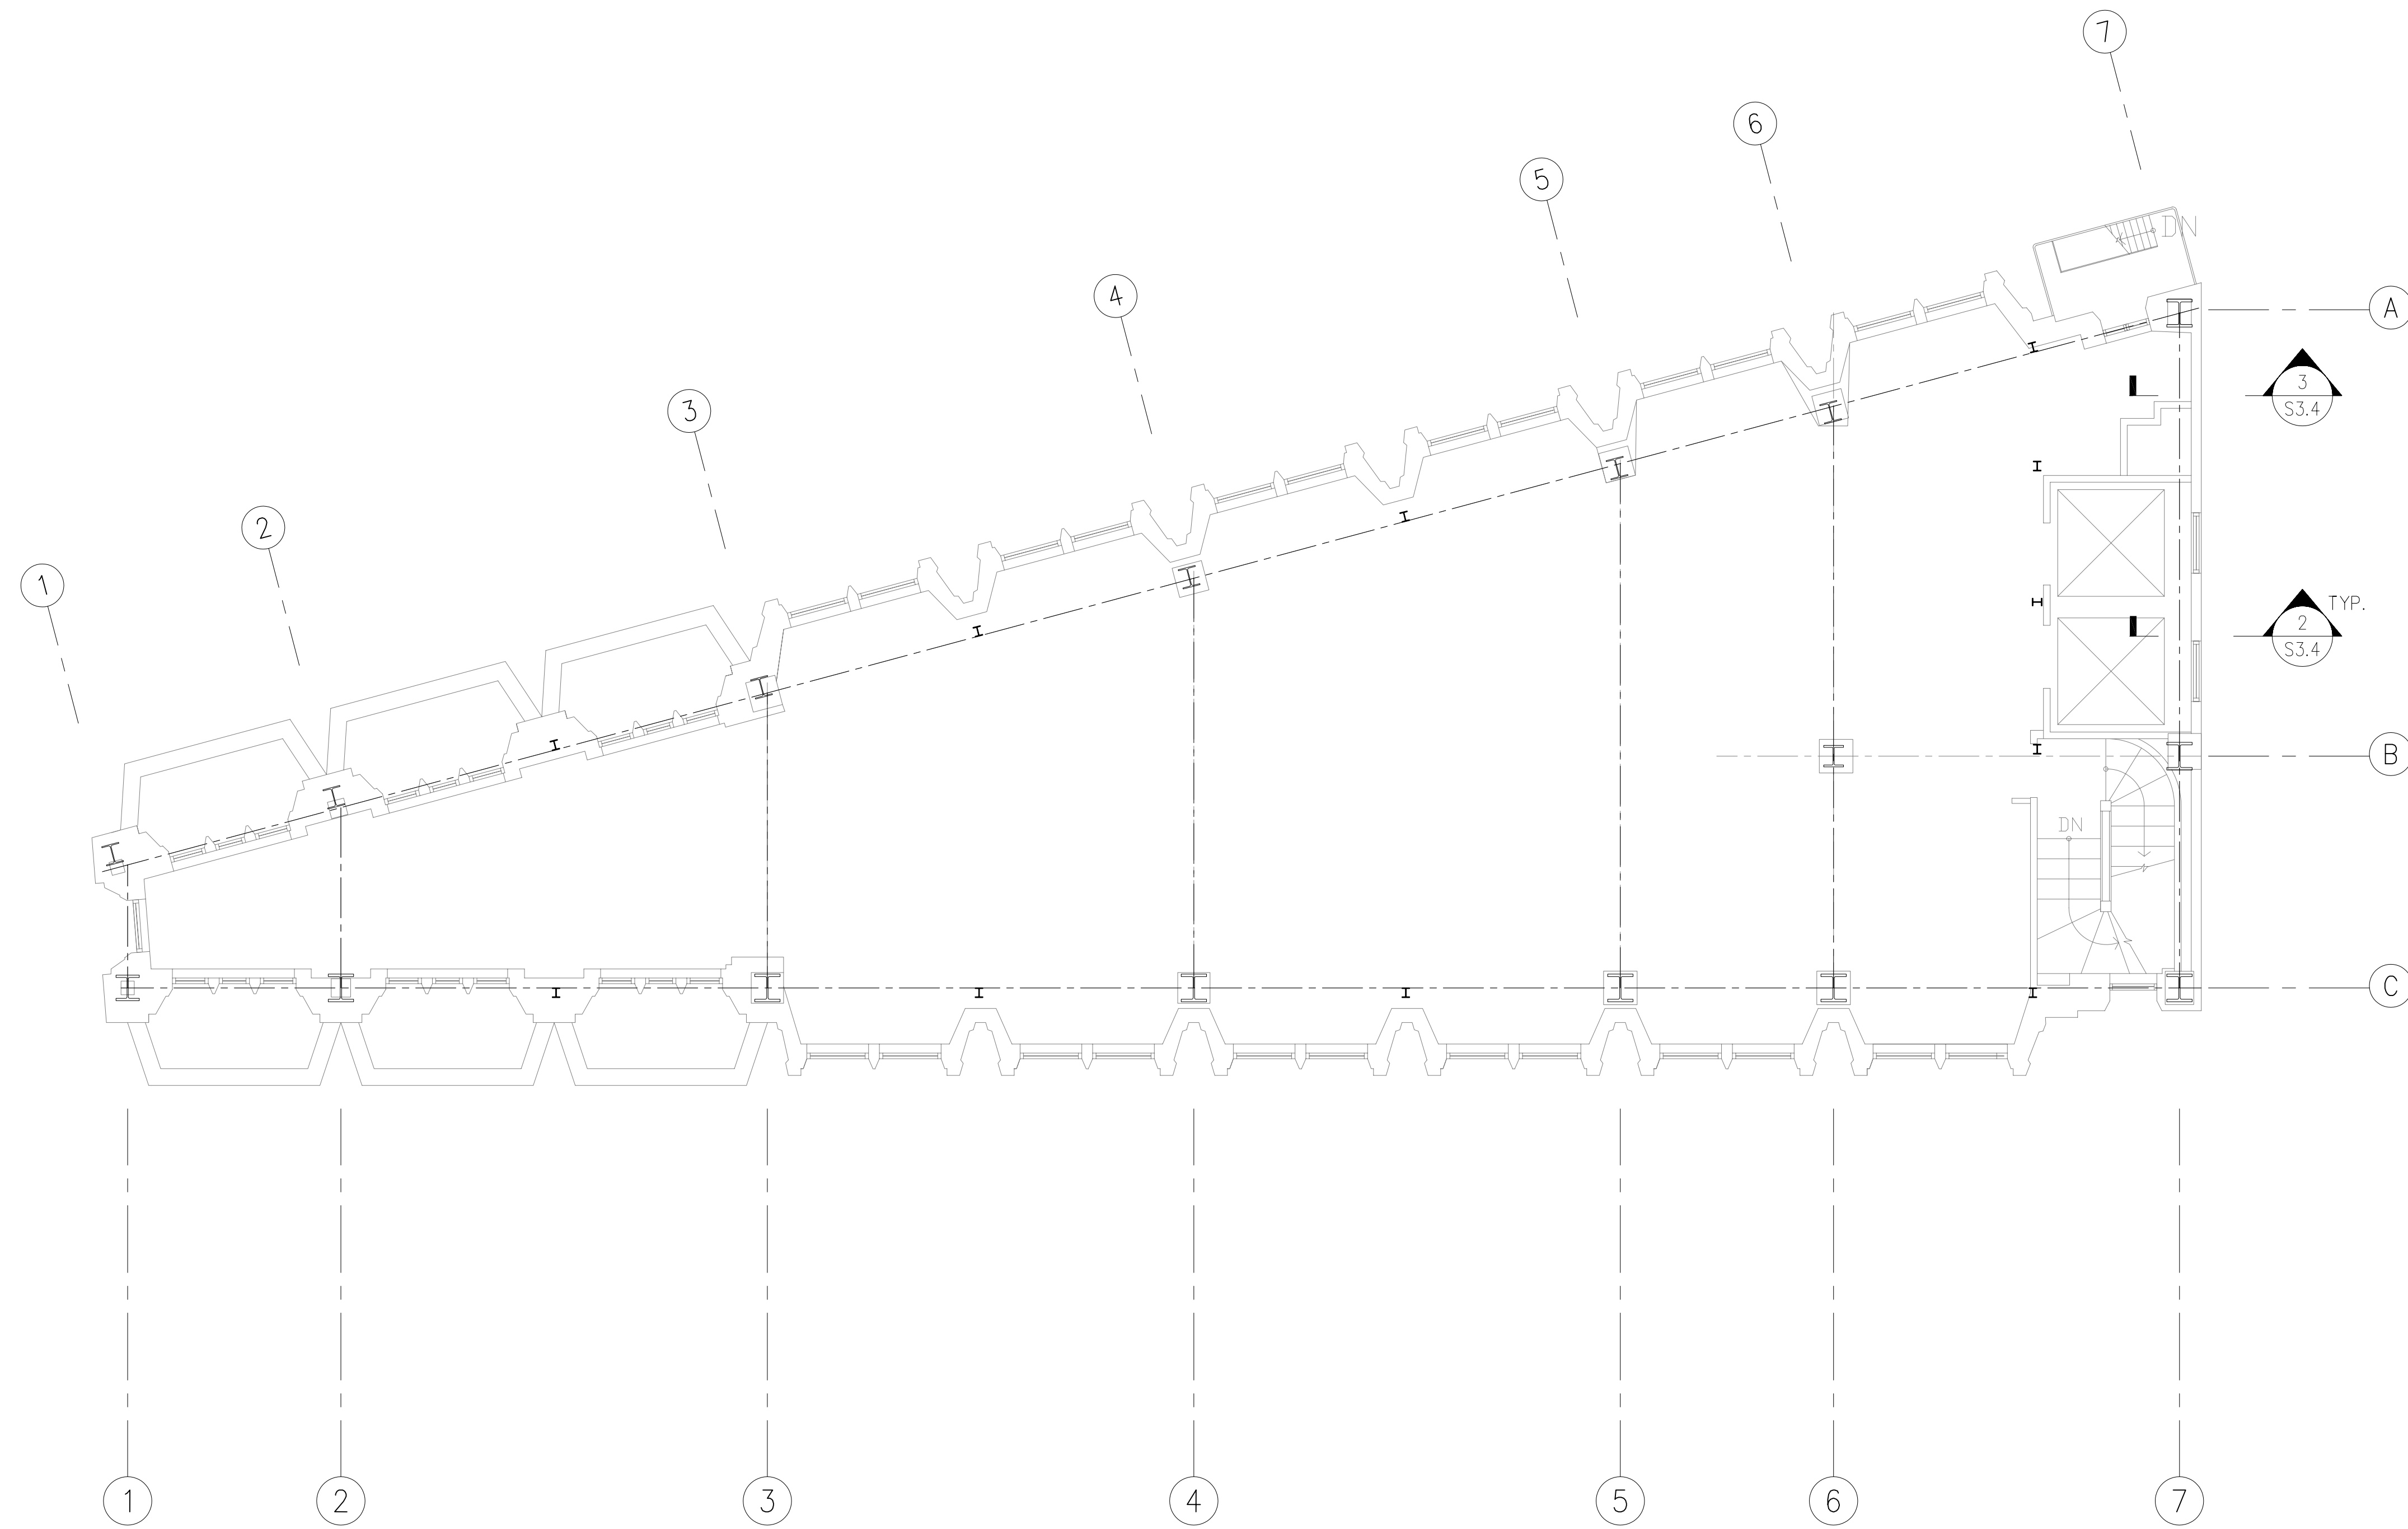

1
S2.6 7TH FLOOR FRAMING PLAN 3/16" = 1'-0"

REVISIONS:		ISSUES:
NO.	DATE	DESCRIPTION
1	9/30/05	BUILDING PERMIT
2	11/16/05	FOR INFORMATION
3	11/21/05	BUILDING PERMIT
4	12/08/05	BUILDING PERMIT
5	3/10/06	PEER REVIEW
6	4/12/06	PEER REVIEW
7	6/01/06	PEER REVIEW

PROJECT:

CATHEDRAL BUILDING
 1615 Broadway
 Oakland, CA 94612


CONSULTANTS:

 130 Sutter Street, Suite 400, San Francisco
 Ca 94104 USA ph: 415 693 1600 fax: 415 693 1760


SHEET DESCRIPTION:
**7TH FLOOR
 FRAMING PLAN**

JOB NUMBER: 05034.10
 SCALE: AS NOTED
 DATE: SEPT., 2005
 DRAWN BY: BR/MI
 CHECKED BY: -
 CAD TITLE:
 SHEET NUMBER:

S2.6
 OF SHEETS

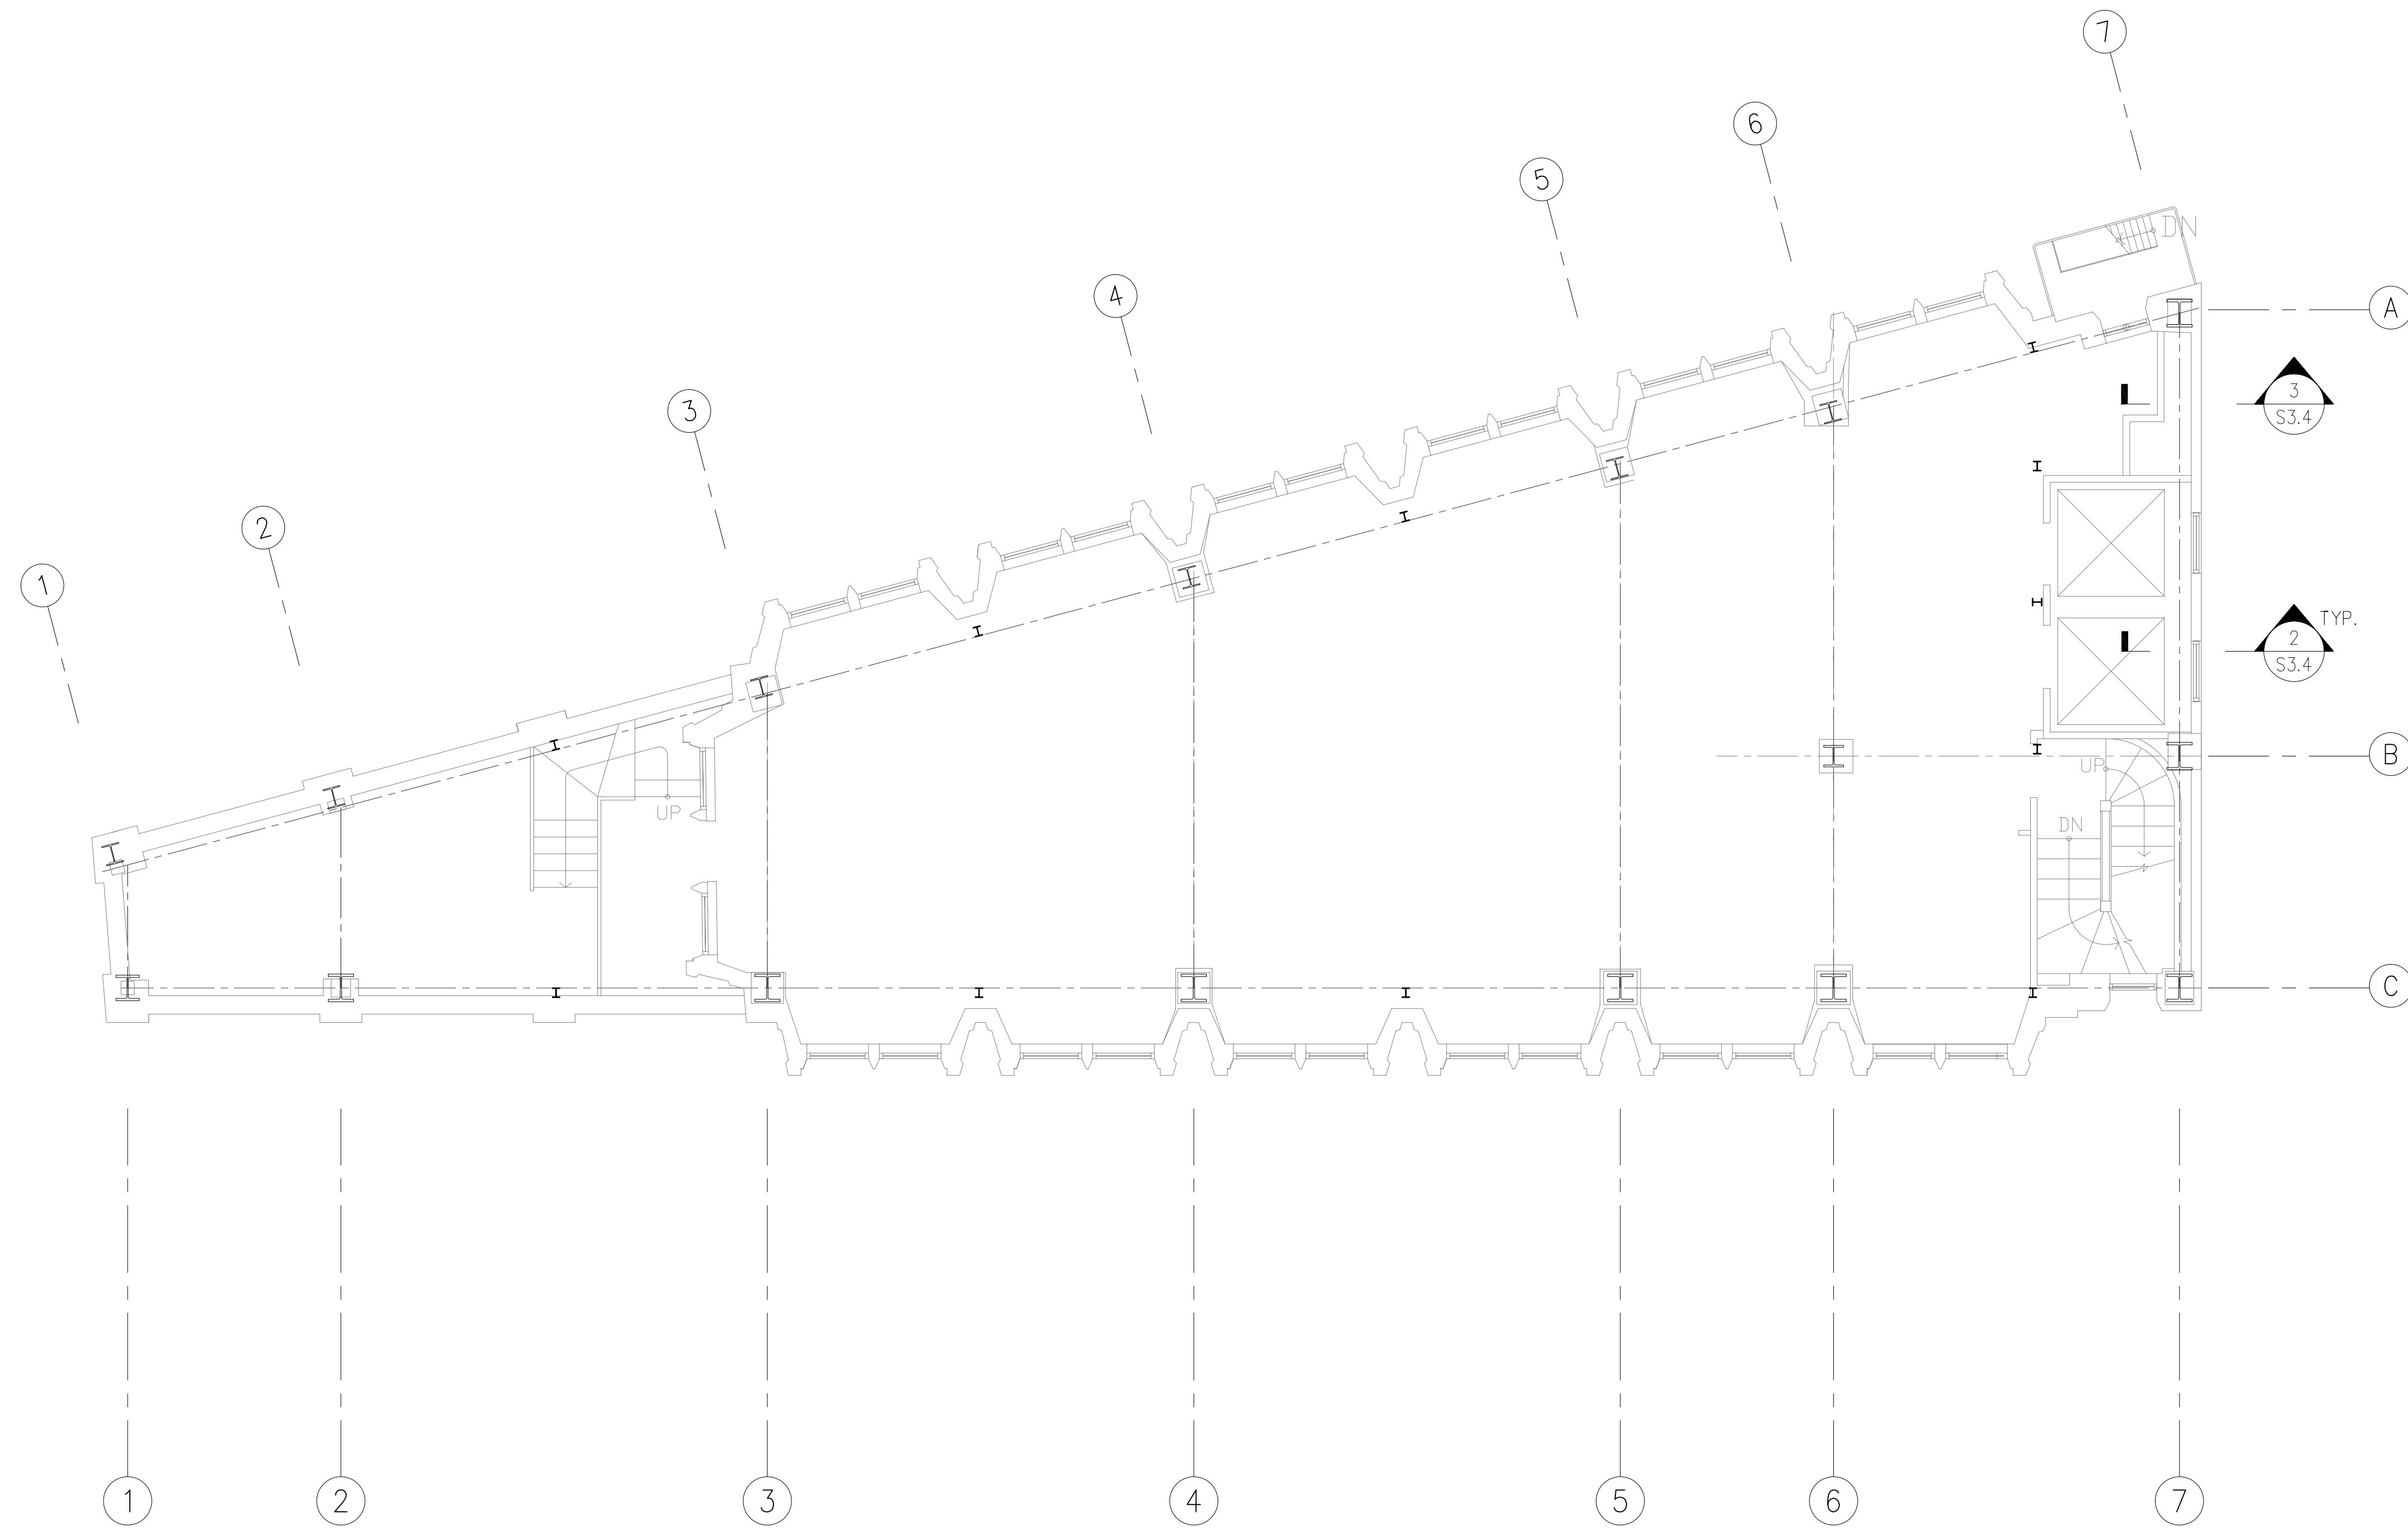

1
S2.7 8TH FLOOR FRAMING PLAN 3/16" = 1'-0"

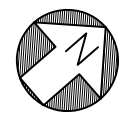

REVISIONS:		ISSUES:
NO.	DATE	DESCRIPTION
1	9/30/05	BUILDING PERMIT
2	11/16/05	FOR INFORMATION
3	11/21/05	BUILDING PERMIT
4	12/08/05	BUILDING PERMIT
5	3/10/06	PEER REVIEW
6	4/12/06	PEER REVIEW
7	6/01/06	PEER REVIEW

PROJECT:

CATHEDRAL BUILDING
1615 Broadway
Oakland, CA 94612

CONSULTANTS:


 130 Sutter Street, Suite 400, San Francisco
 Ca 94104 USA ph: 415 693 1600 fax: 415 693 1760

SHEET DESCRIPTION:
**8TH FLOOR
 FRAMING PLAN**

JOB NUMBER: 05034.10
 SCALE: AS NOTED
 DATE: SEPT., 2005
 DRAWN BY: BR/MI
 CHECKED BY: -
 CAD TITLE:
 SHEET NUMBER:

S2.7

OF SHEETS

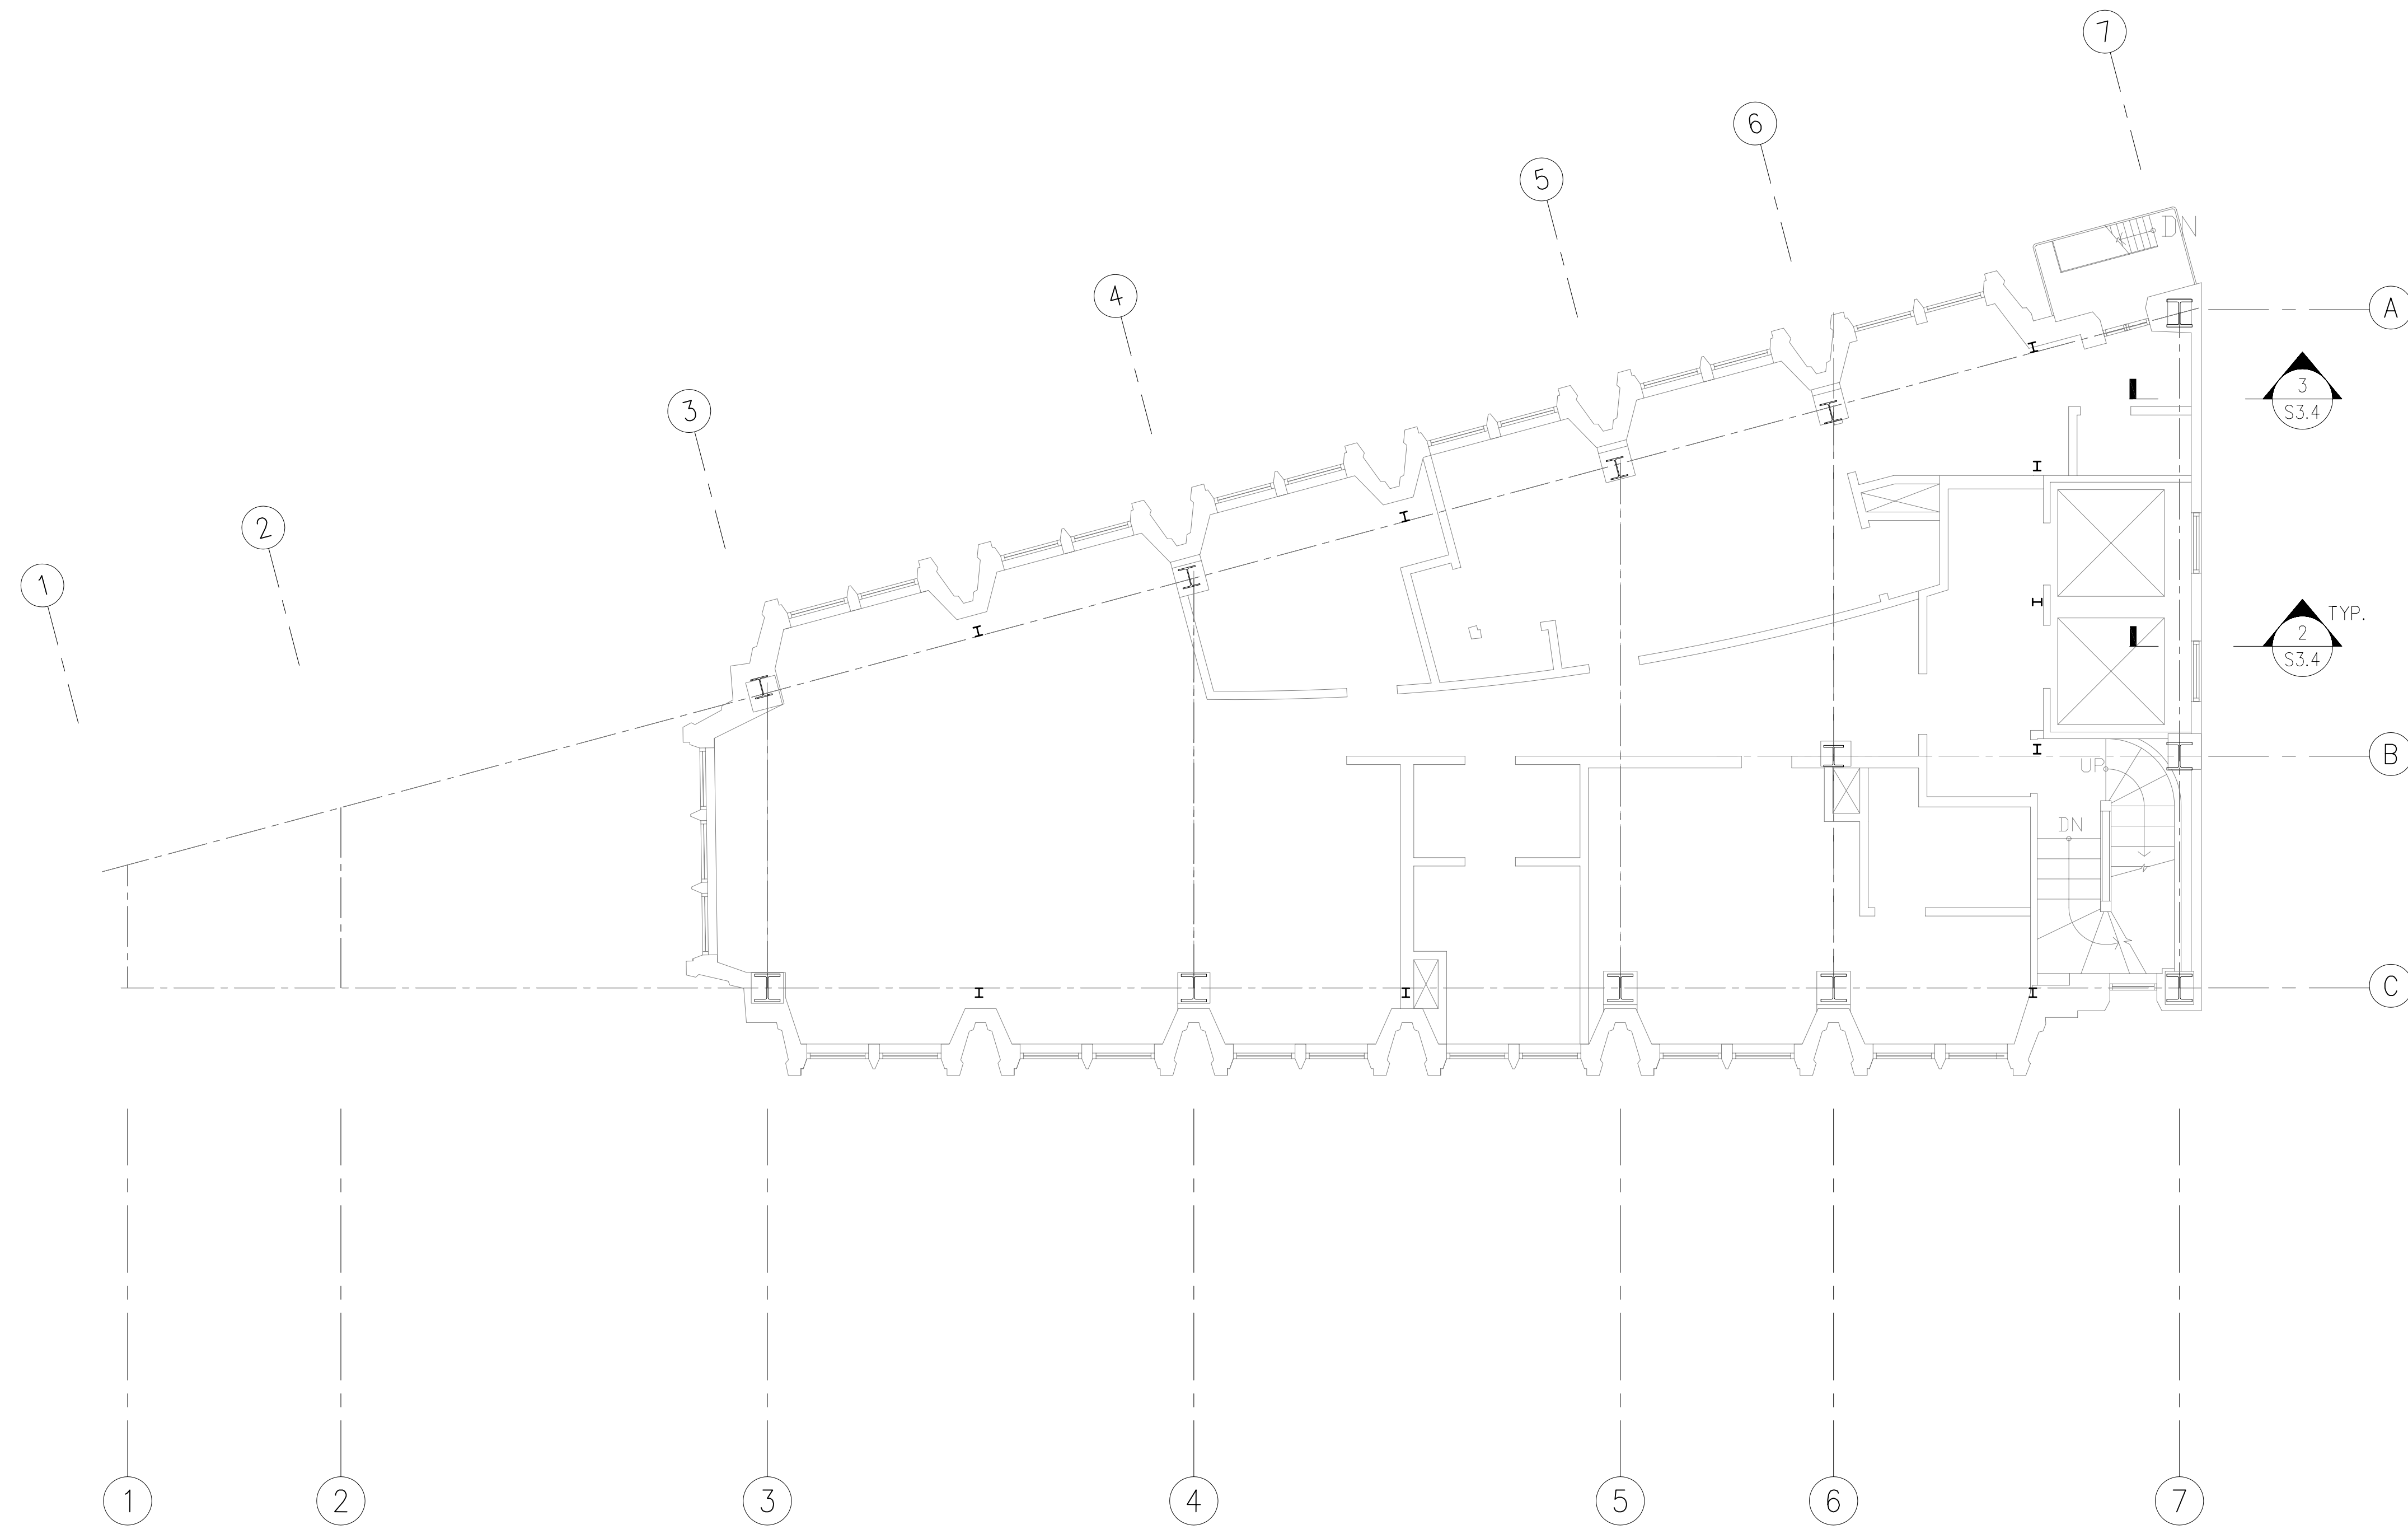

1 S2.8 9TH FLOOR FRAMING PLAN 3/16" = 1'-0"

REVISIONS: △		ISSUES: ○
NO.	DATE	DESCRIPTION
①	9/30/05	BUILDING PERMIT
②	11/16/05	FOR INFORMATION
③	11/21/05	BUILDING PERMIT
④	12/08/05	BUILDING PERMIT
⑤	3/10/06	PEER REVIEW
⑥	4/12/06	PEER REVIEW
⑦	6/01/06	PEER REVIEW

PROJECT:

CATHEDRAL BUILDING
 1615 Broadway
 Oakland, CA 94612

CONSULTANTS:

 **HolmesCulley**
 130 Sutter Street, Suite 400, San Francisco
 Ca 94104 USA ph: 415 693 1600 fax: 415 693 1760


SHEET DESCRIPTION:

**9TH FLOOR
 FRAMING PLAN**

JOB NUMBER: 05034.10
 SCALE: AS NOTED
 DATE: SEPT., 2005
 DRAWN BY: BR/MI
 CHECKED BY: -
 CAD TITLE:
 SHEET NUMBER:

S2.8

OF SHEETS

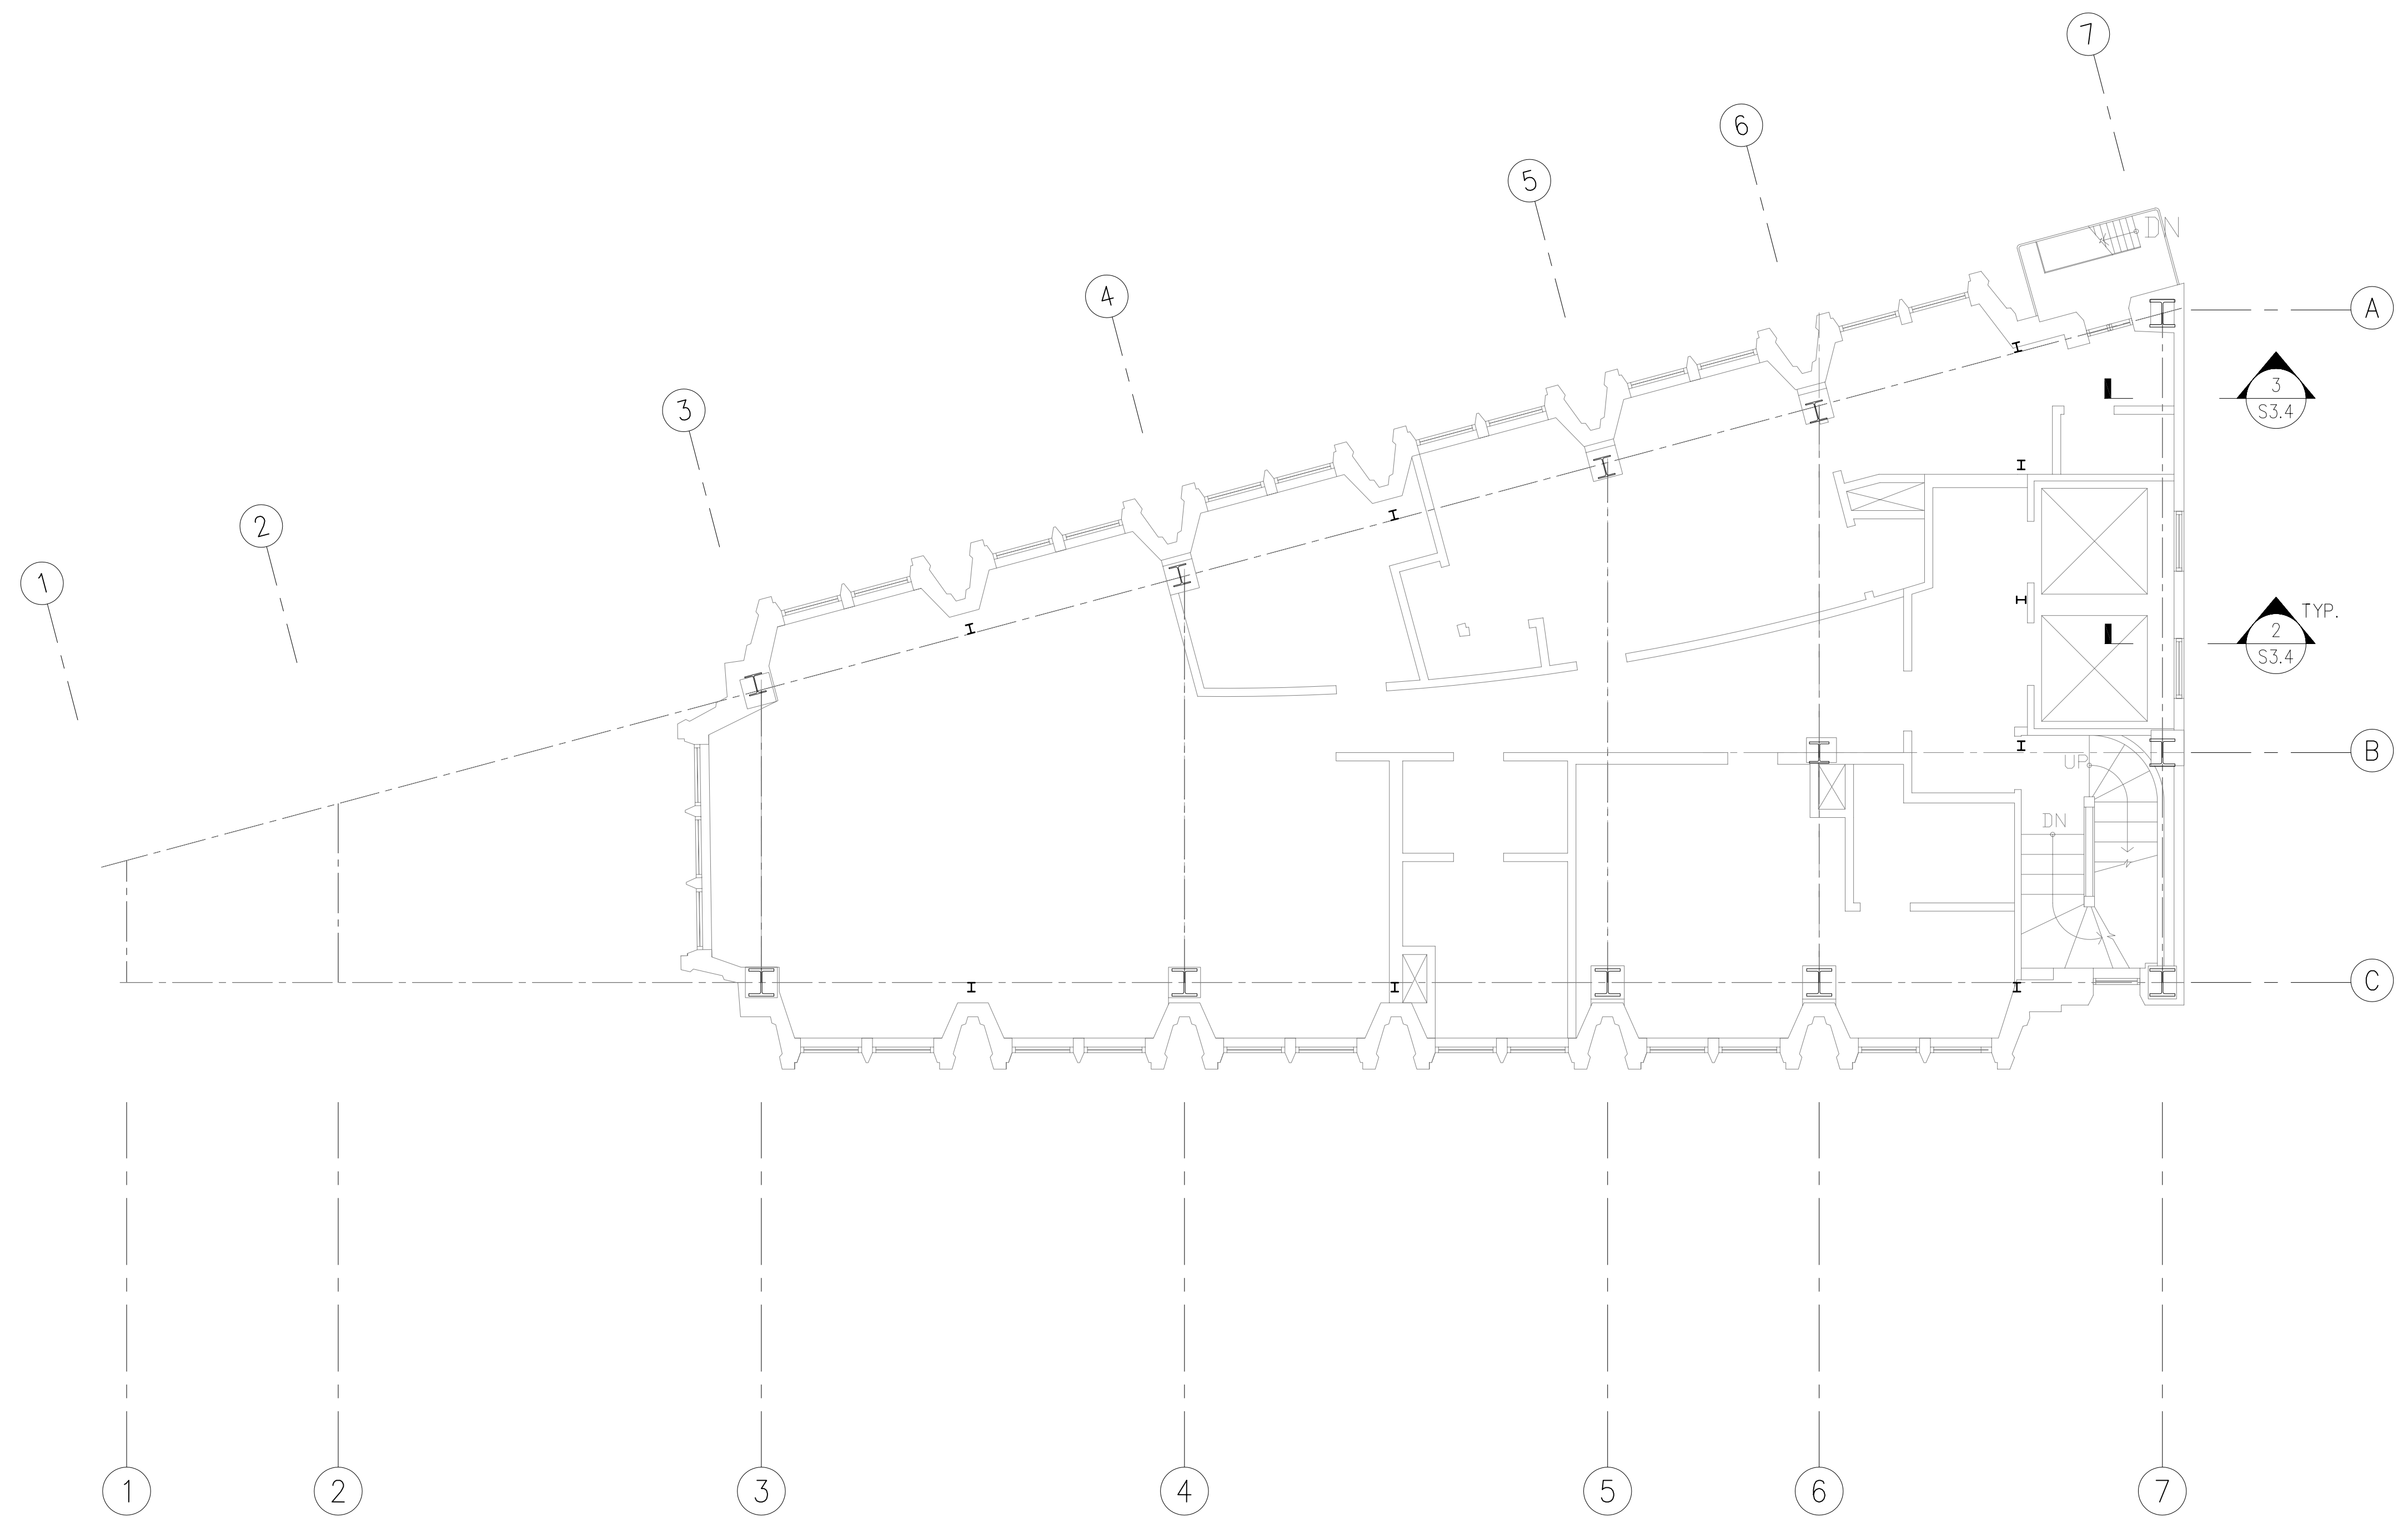

REVISIONS:		ISSUES:
NO.	DATE	DESCRIPTION
①	9/30/05	BUILDING PERMIT
②	11/16/05	FOR INFORMATION
③	11/21/05	BUILDING PERMIT
④	12/08/05	BUILDING PERMIT
⑤	3/10/06	PEER REVIEW
⑥	4/12/06	PEER REVIEW
⑦	6/01/06	PEER REVIEW

PROJECT:

CATHEDRAL BUILDING
 1615 Broadway
 Oakland, CA 94612

CONSULTANTS:



130 Sutter Street, Suite 400, San Francisco
 Ca 94104 USA ph: 415 693 1600 fax: 415 693 1760


SHEET DESCRIPTION:
**10TH FLOOR
 FRAMING PLAN**


JOB NUMBER:	05034.10
SCALE:	AS NOTED
DATE:	SEPT., 2005
DRAWN BY:	BR/MI
CHECKED BY:	-
CAD TITLE:	
SHEET NUMBER:	

S2.9

OF SHEETS

 **10TH FLOOR FRAMING PLAN**
 3/16" = 1'-0"

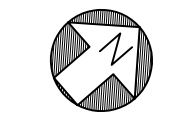

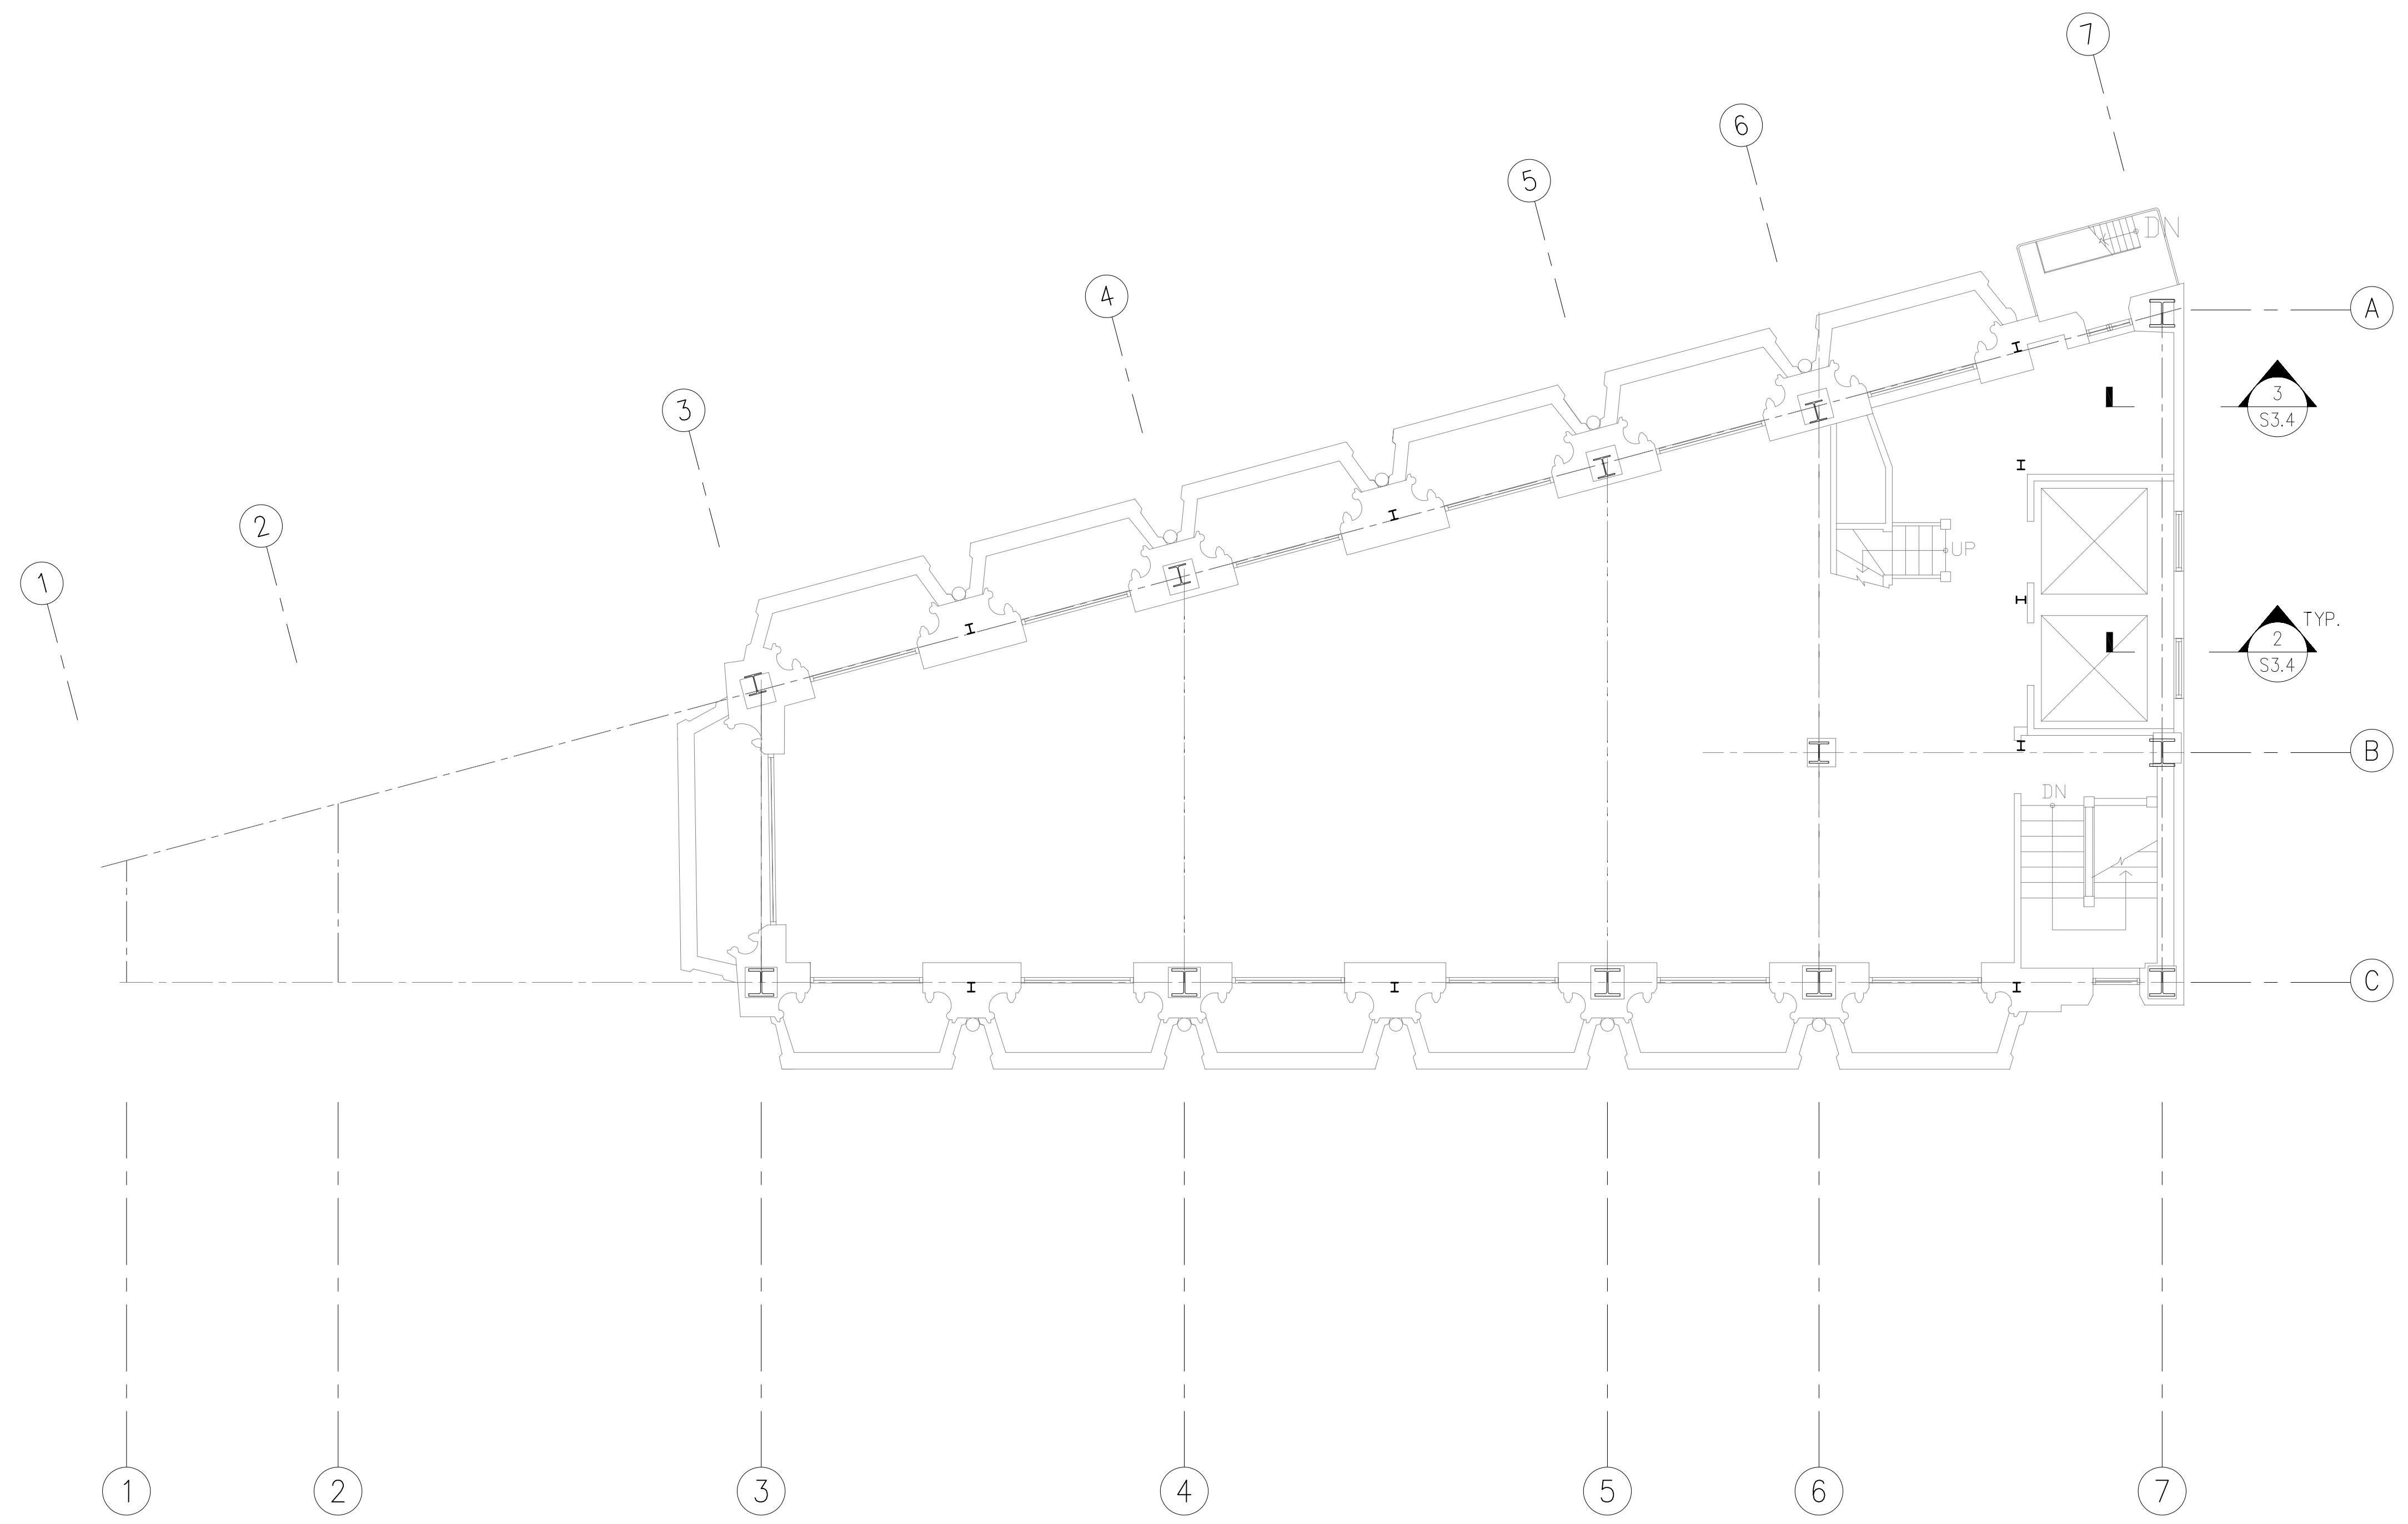

REVISIONS: Δ		ISSUES: \circ
NO.	DATE	DESCRIPTION
①	9/30/05	BUILDING PERMIT
②	11/16/05	FOR INFORMATION
③	11/21/05	BUILDING PERMIT
④	12/08/05	BUILDING PERMIT
⑤	3/10/06	PEER REVIEW
⑥	4/12/06	PEER REVIEW
⑦	6/01/06	PEER REVIEW

PROJECT:

CATHEDRAL BUILDING
 1615 Broadway
 Oakland, CA 94612

CONSULTANTS:

 130 Sutter Street, Suite 400, San Francisco
 Ca 94104 USA ph: 415 693 1600 fax: 415 693 1760


SHEET DESCRIPTION:
**11TH FLOOR
 FRAMING PLAN**


JOB NUMBER: 05034.10
 SCALE: AS NOTED
 DATE: SEPT., 2005
 DRAWN BY: BR/MI
 CHECKED BY: -
 CAD TITLE:
 SHEET NUMBER:

S2.10

OF SHEETS

① 11TH FLOOR FRAMING PLAN
 S2.10 3/16" = 1'-0"

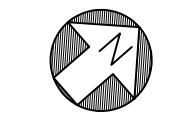

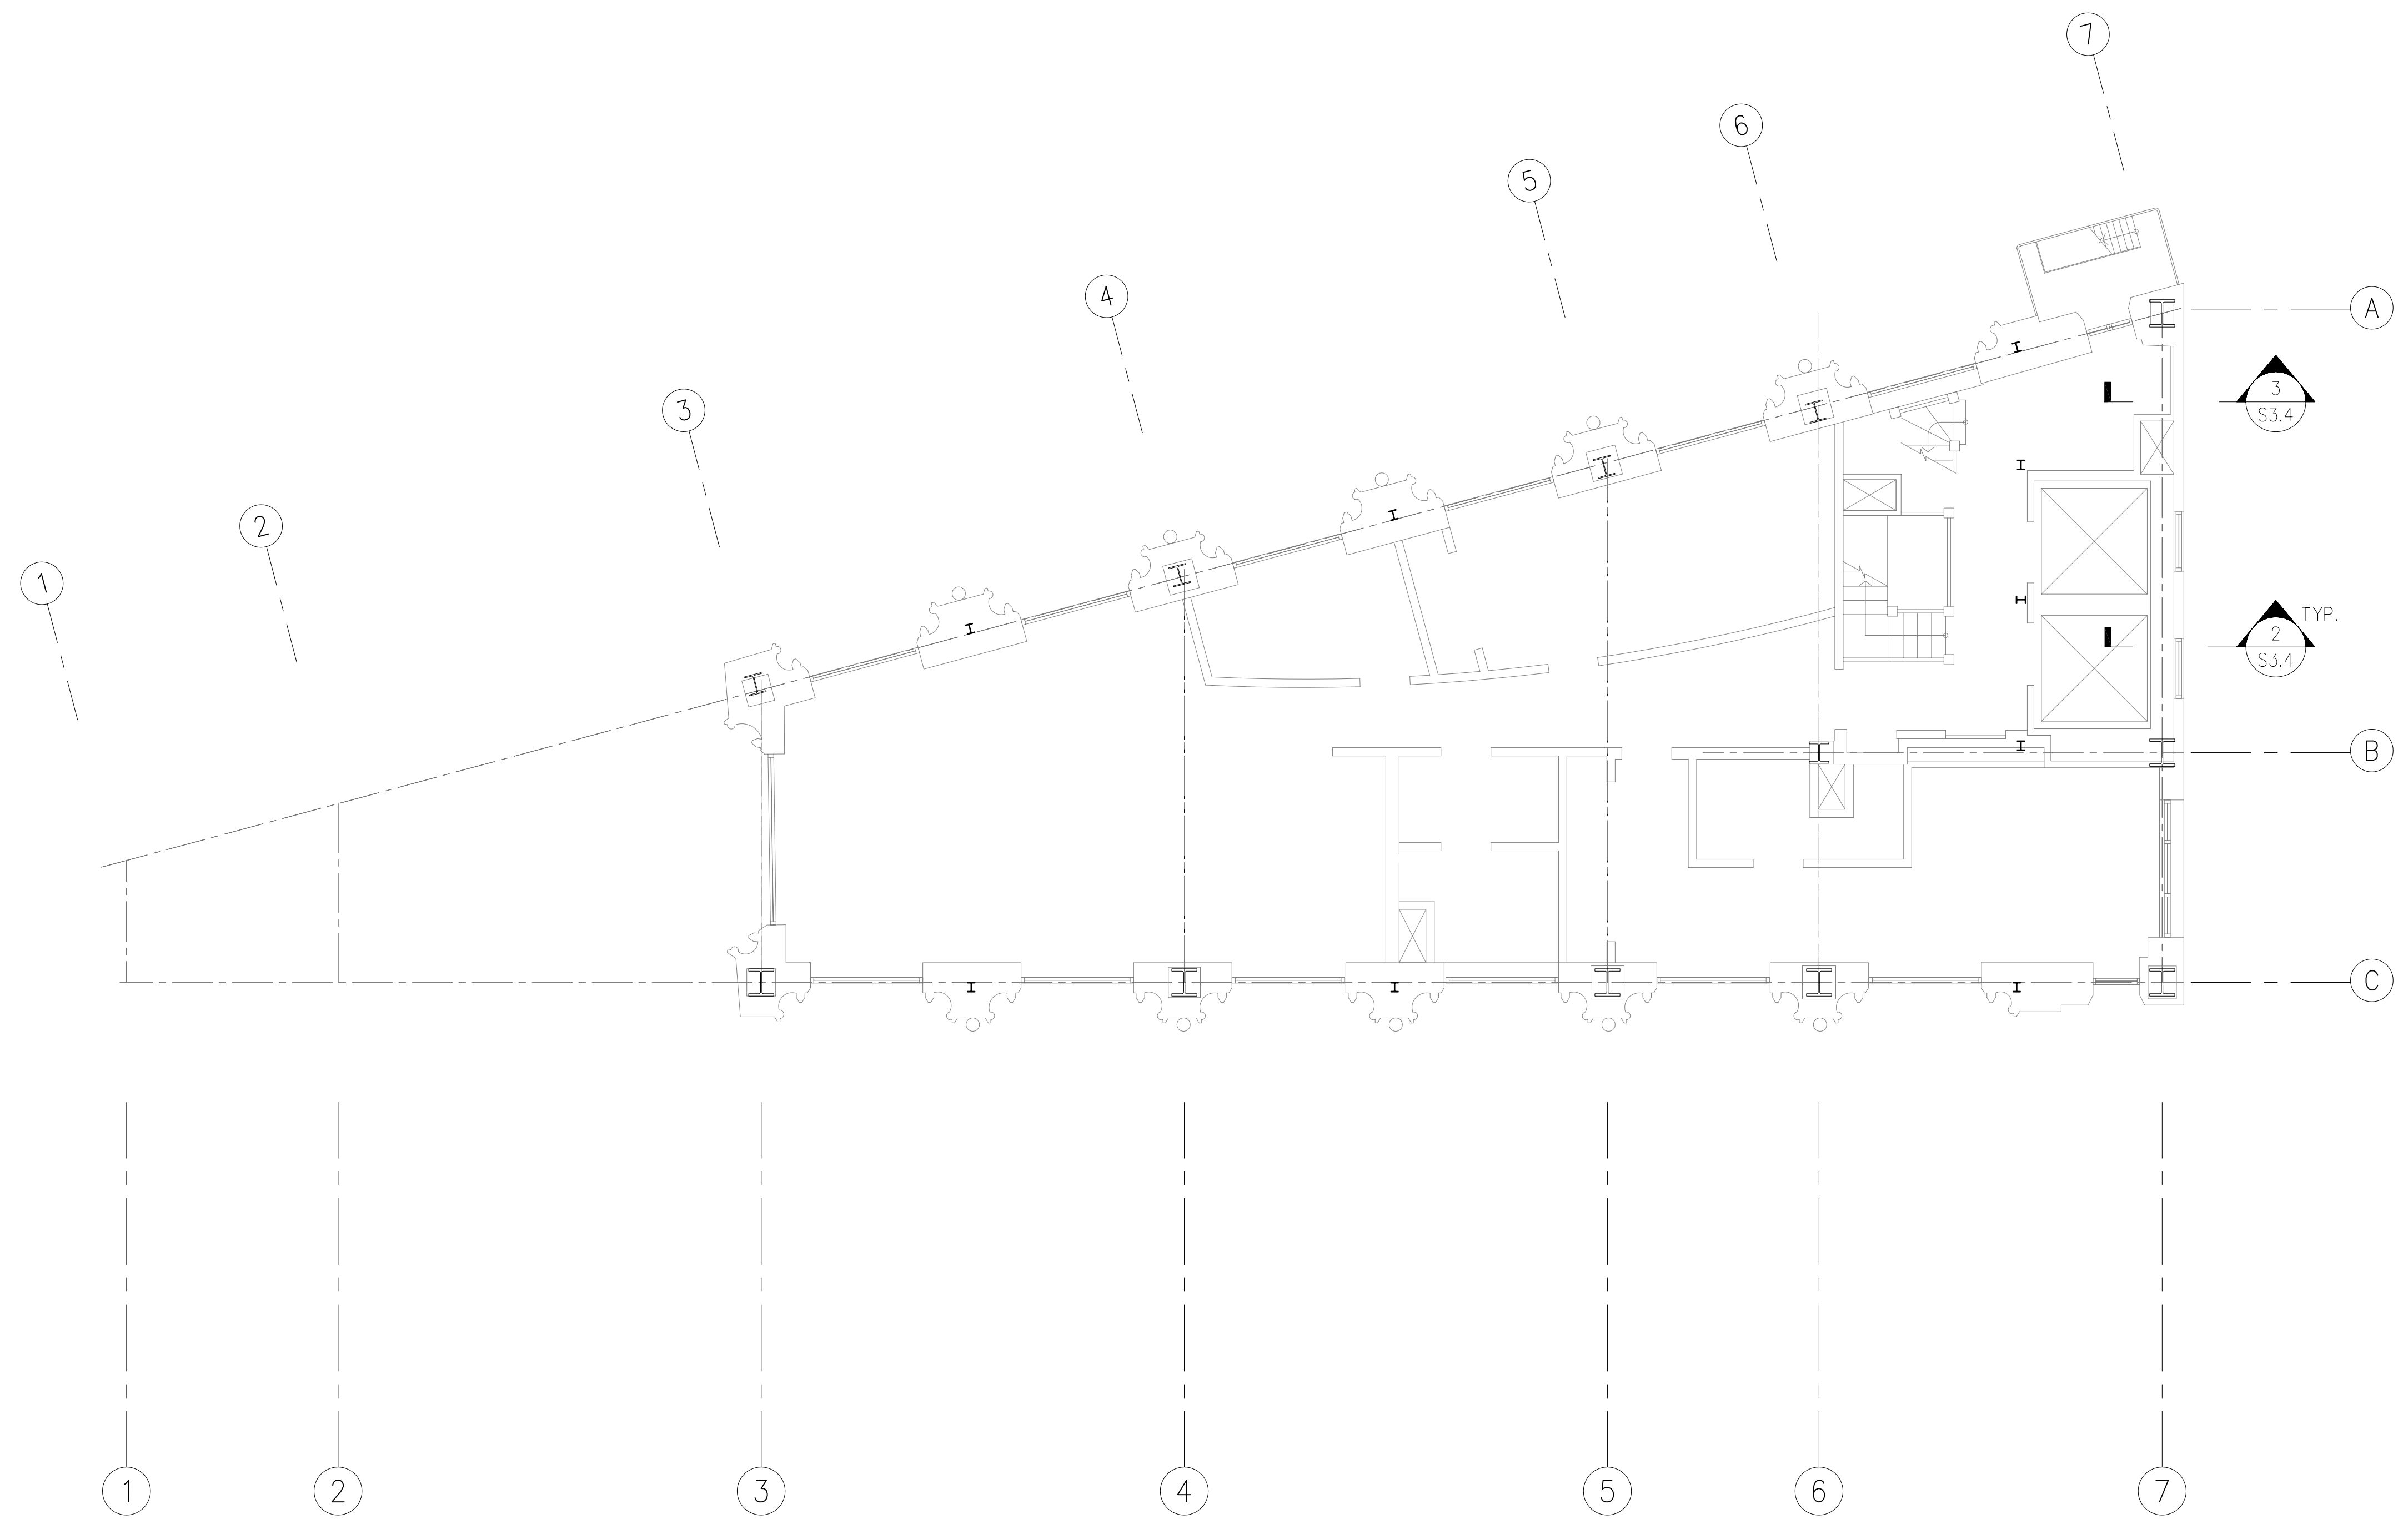

REVISIONS: Δ		ISSUES: \circ
NO.	DATE	DESCRIPTION
①	9/30/05	BUILDING PERMIT
②	11/16/05	FOR INFORMATION
③	11/21/05	BUILDING PERMIT
④	12/08/05	BUILDING PERMIT
⑤	3/10/06	PEER REVIEW
⑥	4/12/06	PEER REVIEW
⑦	6/01/06	PEER REVIEW

PROJECT:

CATHEDRAL BUILDING
 1615 Broadway
 Oakland, CA 94612

CONSULTANTS:



130 Sutter Street, Suite 400, San Francisco
 Ca 94104 USA ph: 415 693 1600 fax: 415 693 1760

SHEET DESCRIPTION:


**12TH FLOOR
 FRAMING PLAN**


JOB NUMBER: 05034.10
 SCALE: AS NOTED
 DATE: SEPT., 2005
 DRAWN BY: BR/MI
 CHECKED BY: -
 CAD TITLE:
 SHEET NUMBER:

S2.11


OF SHEETS

① 12TH FLOOR FRAMING PLAN
 S2.11 3/16" = 1'-0"

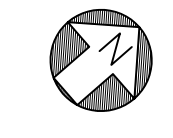

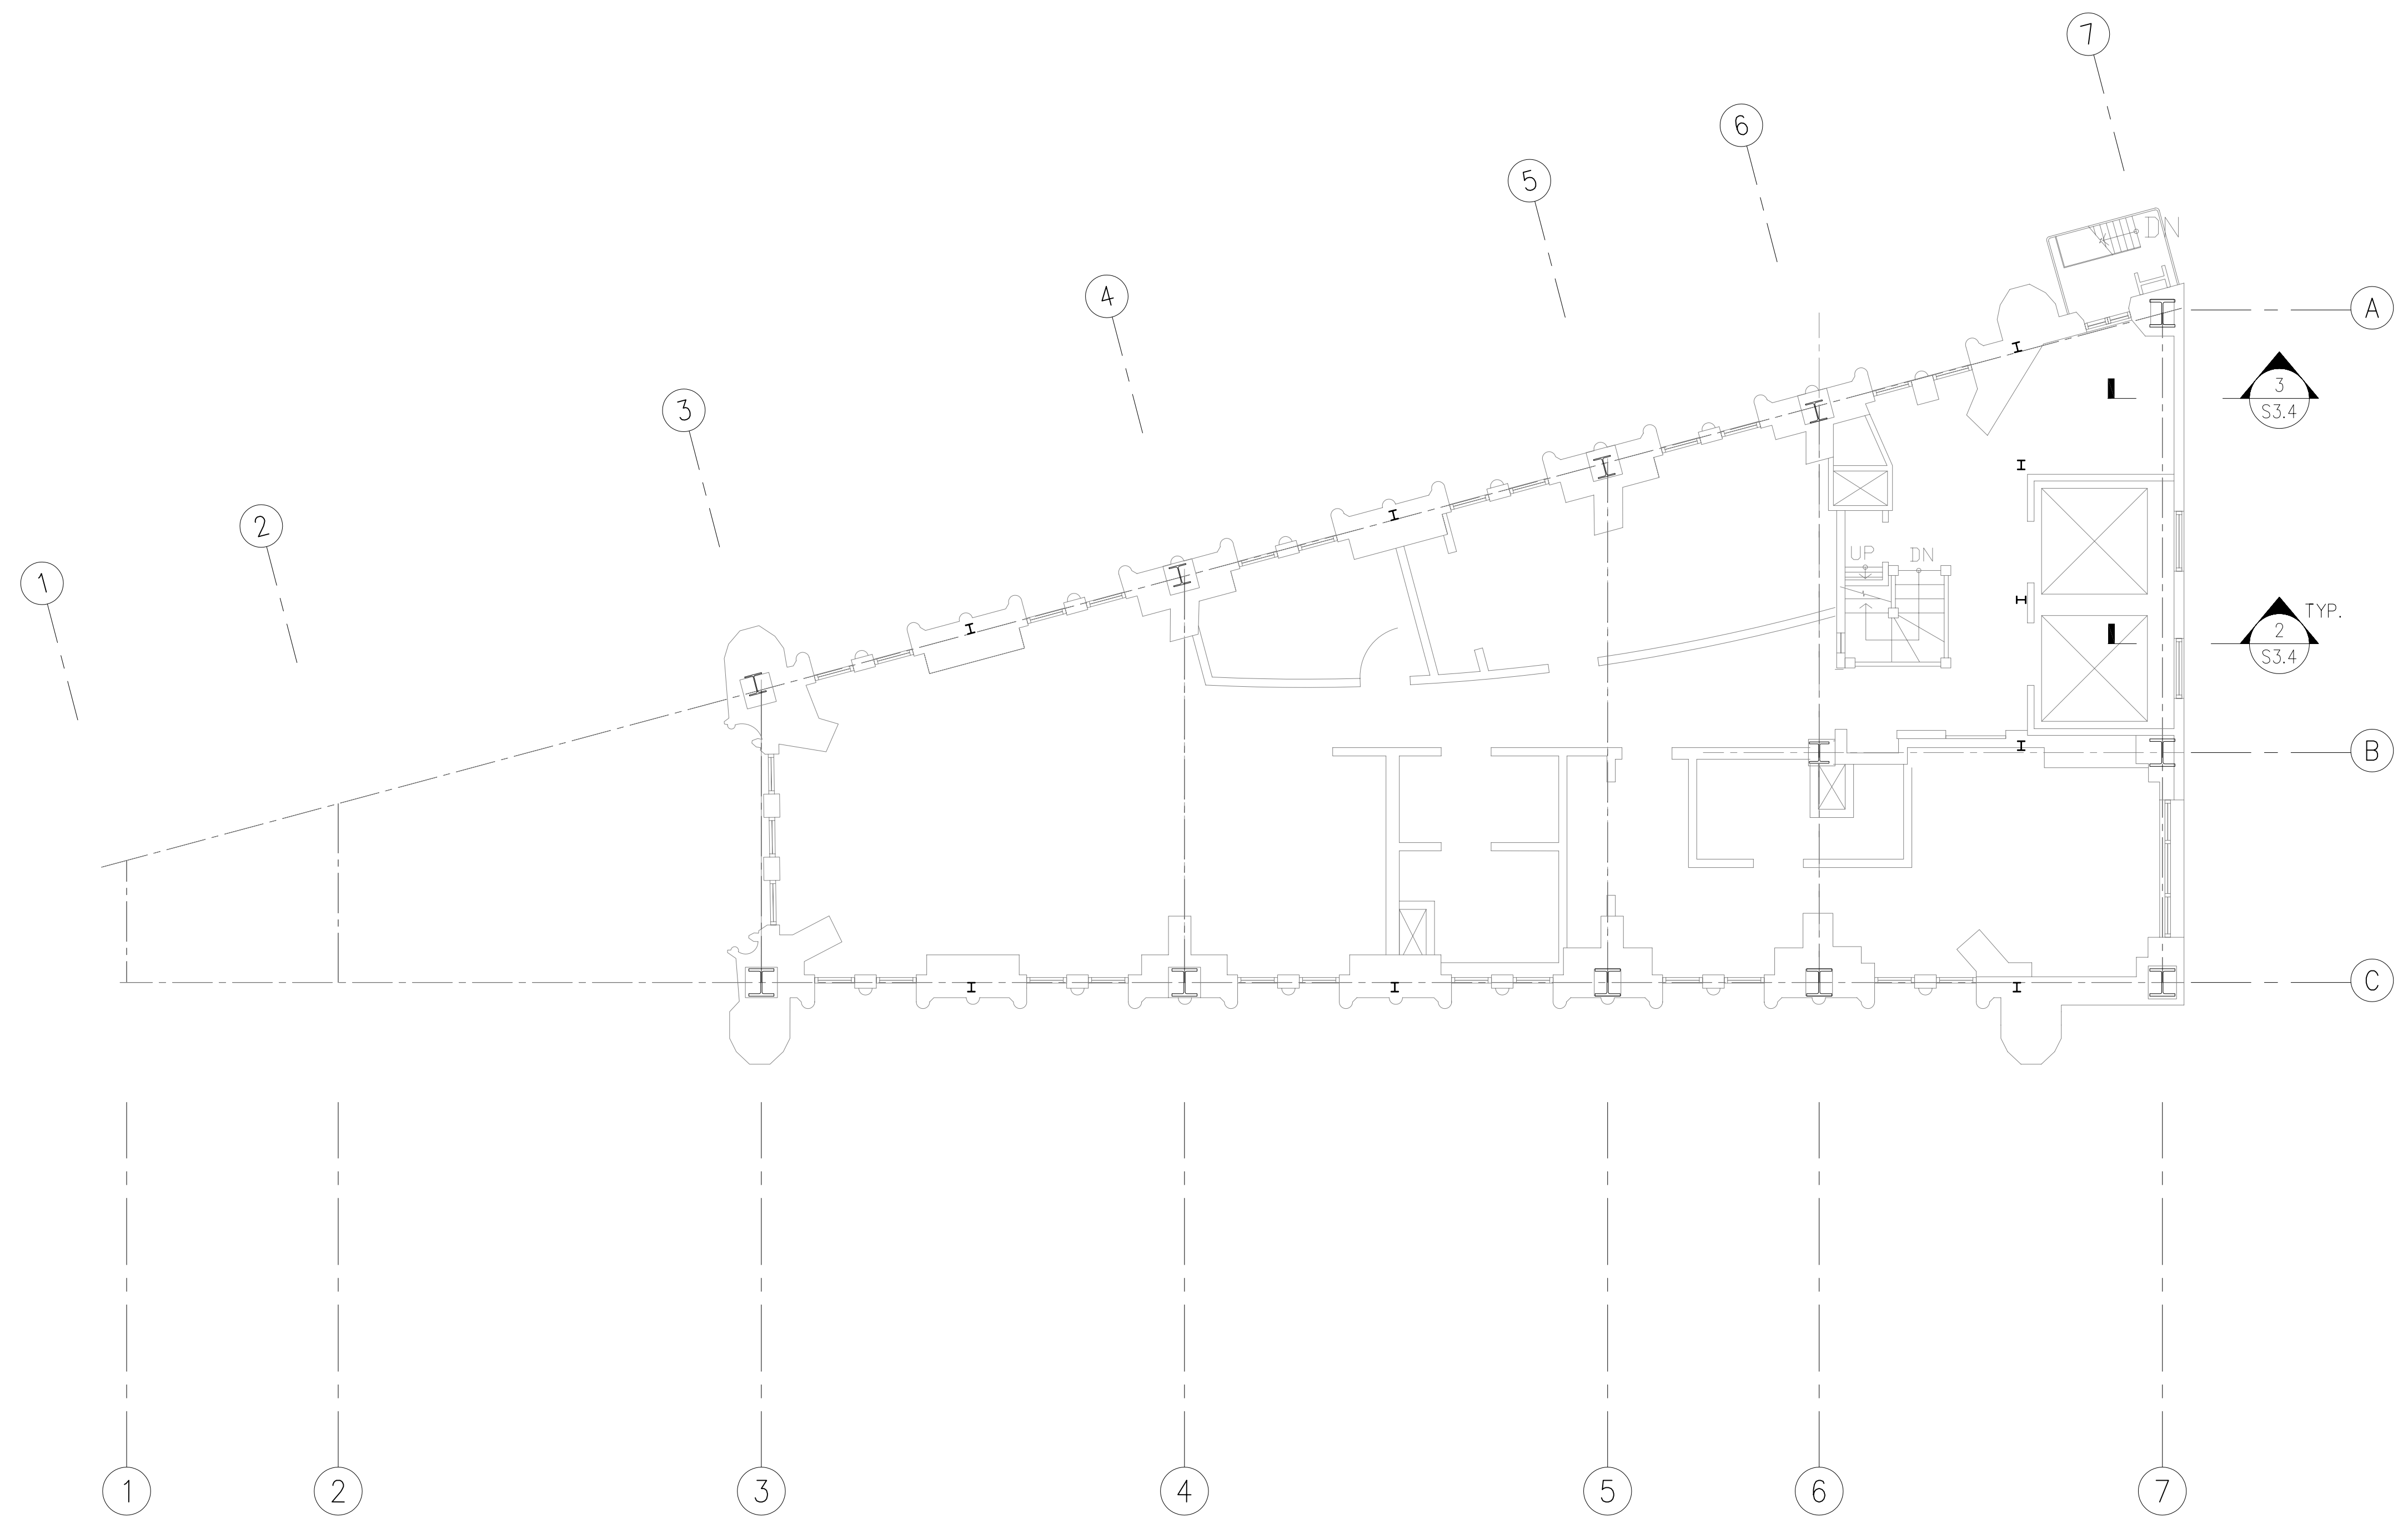

1 13TH FLOOR FRAMING PLAN
 S2.12 3/16" = 1'-0"

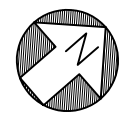

REVISIONS:		ISSUES:
NO.	DATE	DESCRIPTION
①	9/30/05	BUILDING PERMIT
②	11/16/05	FOR INFORMATION
③	11/21/05	BUILDING PERMIT
④	12/08/05	BUILDING PERMIT
⑤	3/10/06	PEER REVIEW
⑥	4/12/06	PEER REVIEW
⑦	6/01/06	PEER REVIEW

PROJECT:
CATHEDRAL BUILDING
 1615 Broadway
 Oakland, CA 94612


CONSULTANTS:

 130 Sutter Street, Suite 400, San Francisco
 Ca 94104 USA ph: 415 693 1600 fax: 415 693 1760


SHEET DESCRIPTION:
**13TH FLOOR
 FRAMING PLAN**

JOB NUMBER: 05034.10
 SCALE: AS NOTED
 DATE: SEPT., 2005
 DRAWN BY: BR/MI
 CHECKED BY: -
 CAD TITLE:
 SHEET NUMBER:

S2.12
 OF SHEETS

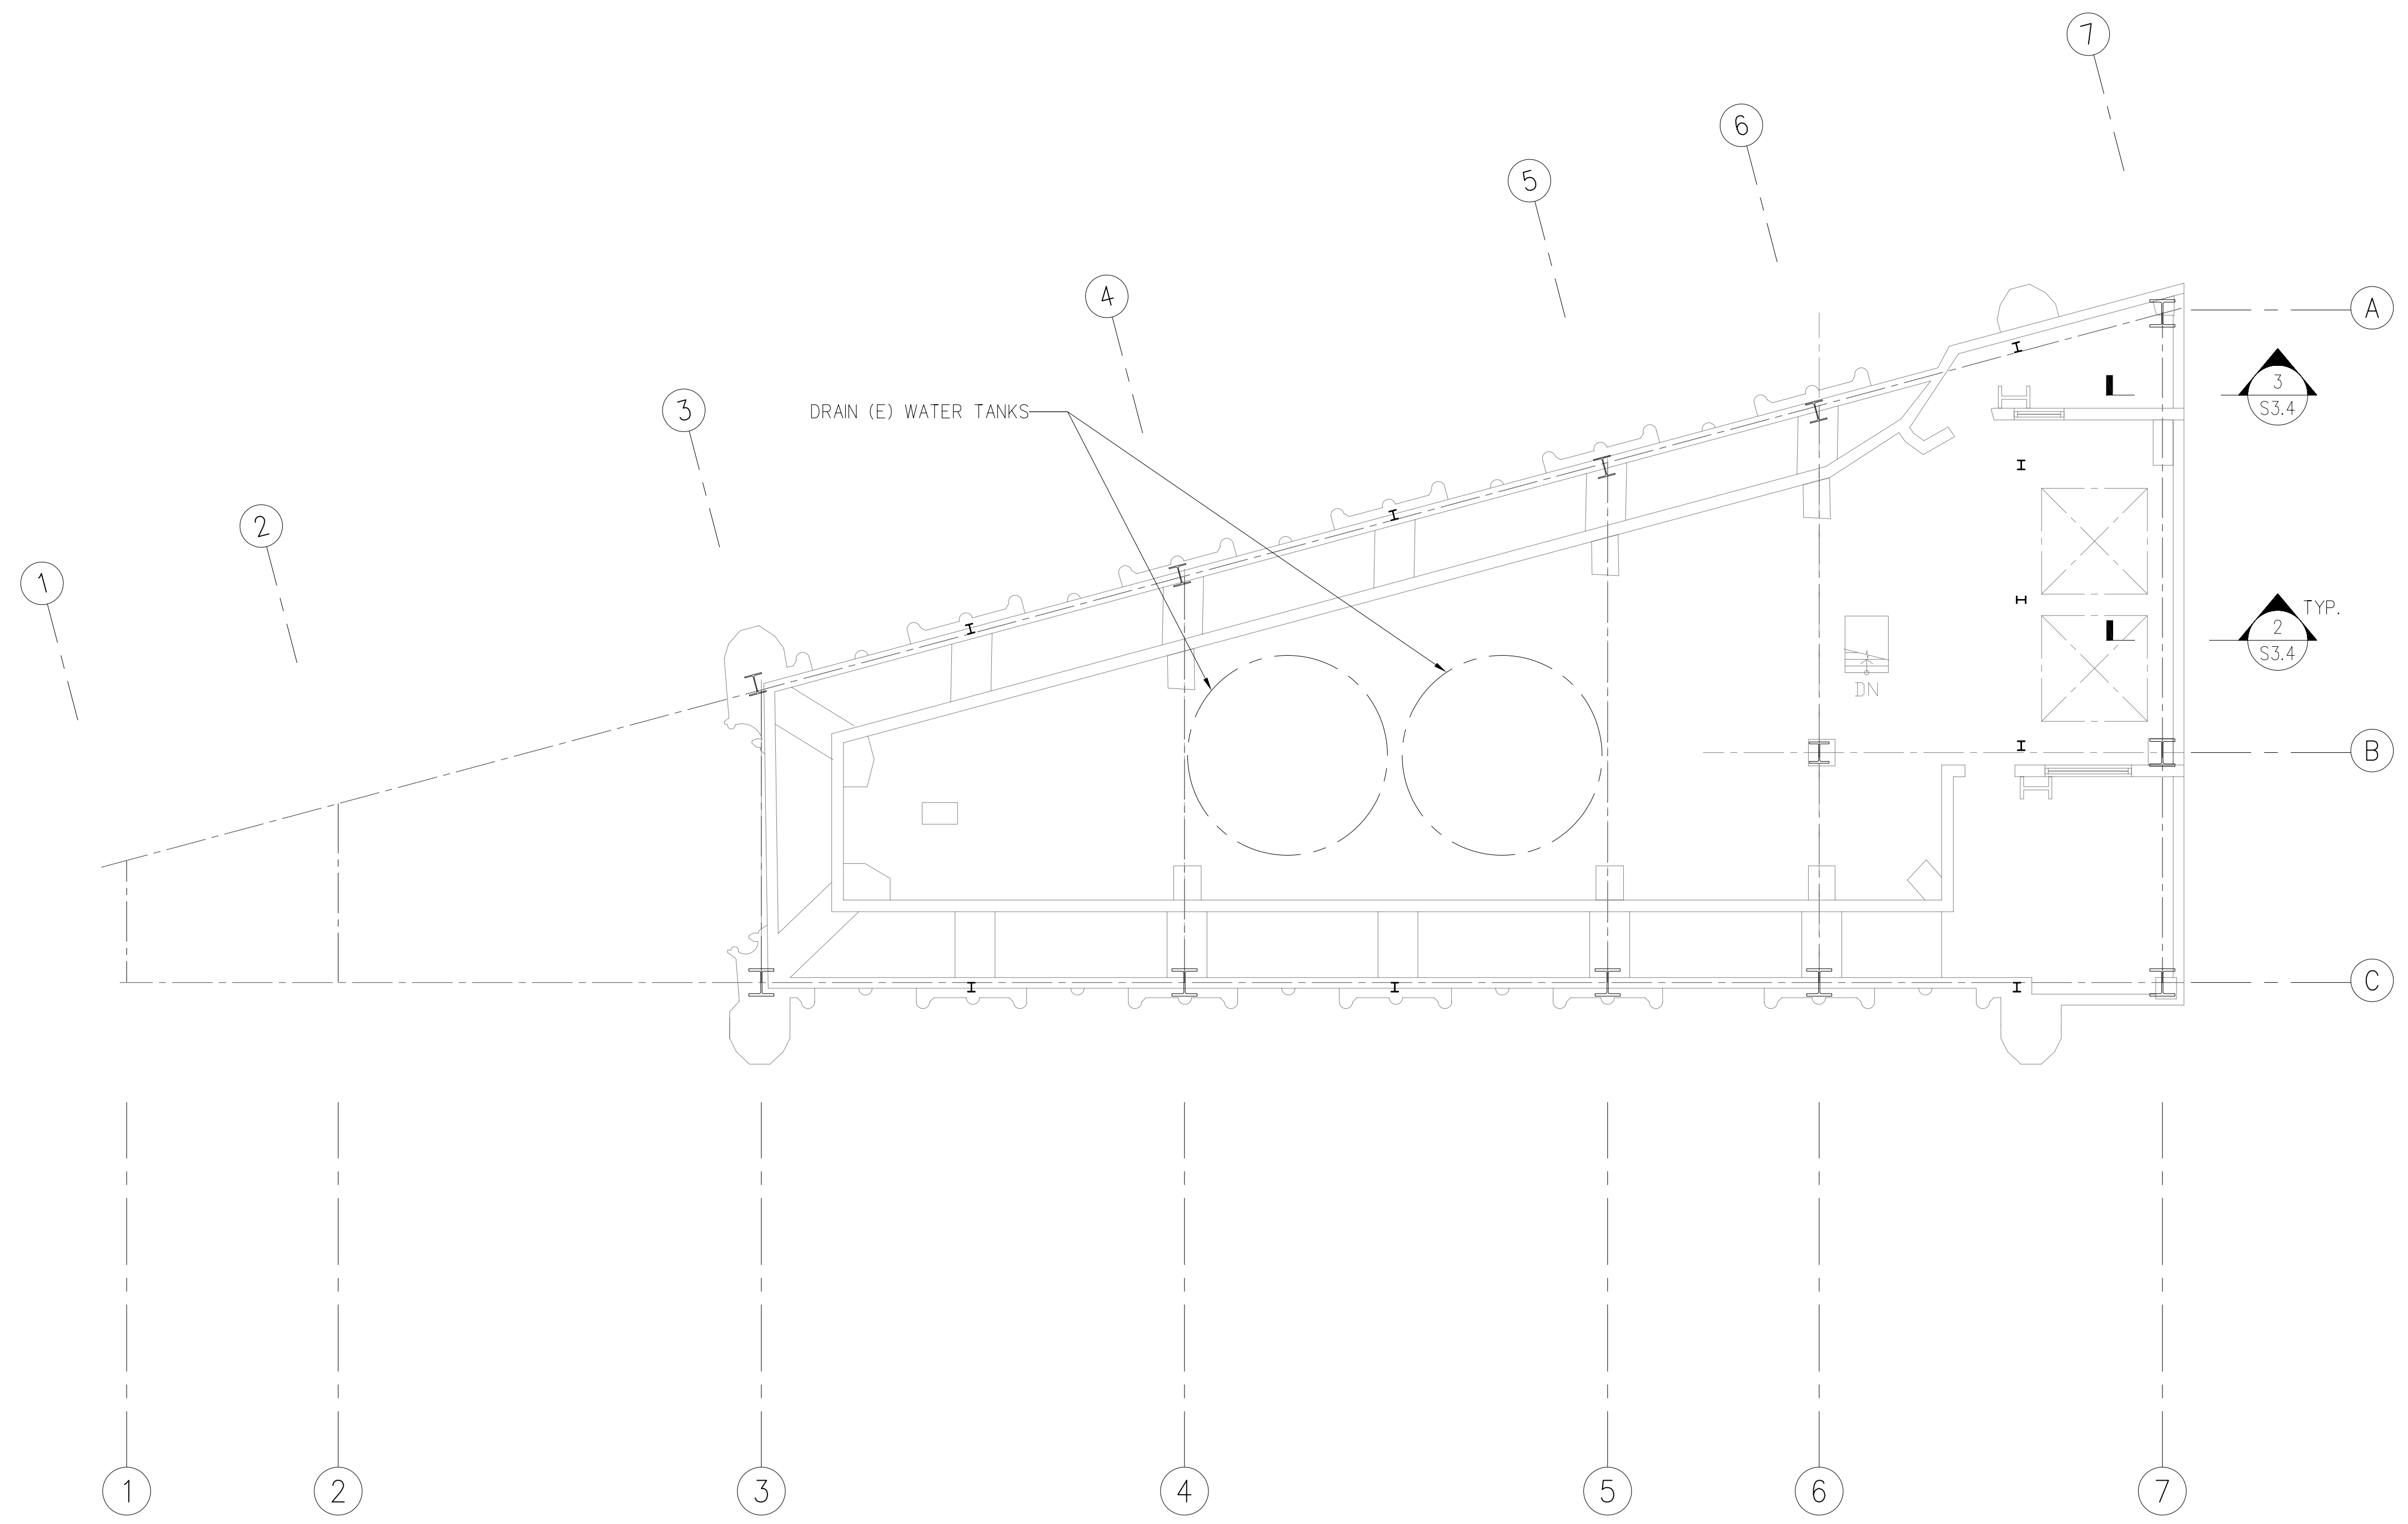

14TH FLOOR FRAMING PLAN
 3/16" = 1'-0"

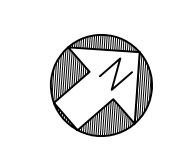

REVISIONS: Δ		ISSUES: \circ
NO.	DATE	DESCRIPTION
①	9/30/05	BUILDING PERMIT
②	11/16/05	FOR INFORMATION
③	11/21/05	BUILDING PERMIT
④	12/08/05	BUILDING PERMIT
⑤	3/10/06	PEER REVIEW
⑥	4/12/06	PEER REVIEW
⑦	6/01/06	PEER REVIEW

PROJECT:

CATHEDRAL BUILDING
 1615 Broadway
 Oakland, CA 94612

CONSULTANTS:



130 Sutter Street, Suite 400, San Francisco
 Ca 94104 USA ph: 415 693 1600 fax: 415 693 1760

SHEET DESCRIPTION:
**14TH FLOOR
 FRAMING PLAN**

JOB NUMBER:	05034.10
SCALE:	AS NOTED
DATE:	SEPT., 2005
DRAWN BY:	BR/MI
CHECKED BY:	-
CAD TITLE:	
SHEET NUMBER:	

S2.13

OF SHEETS